


BASE / LINTEL

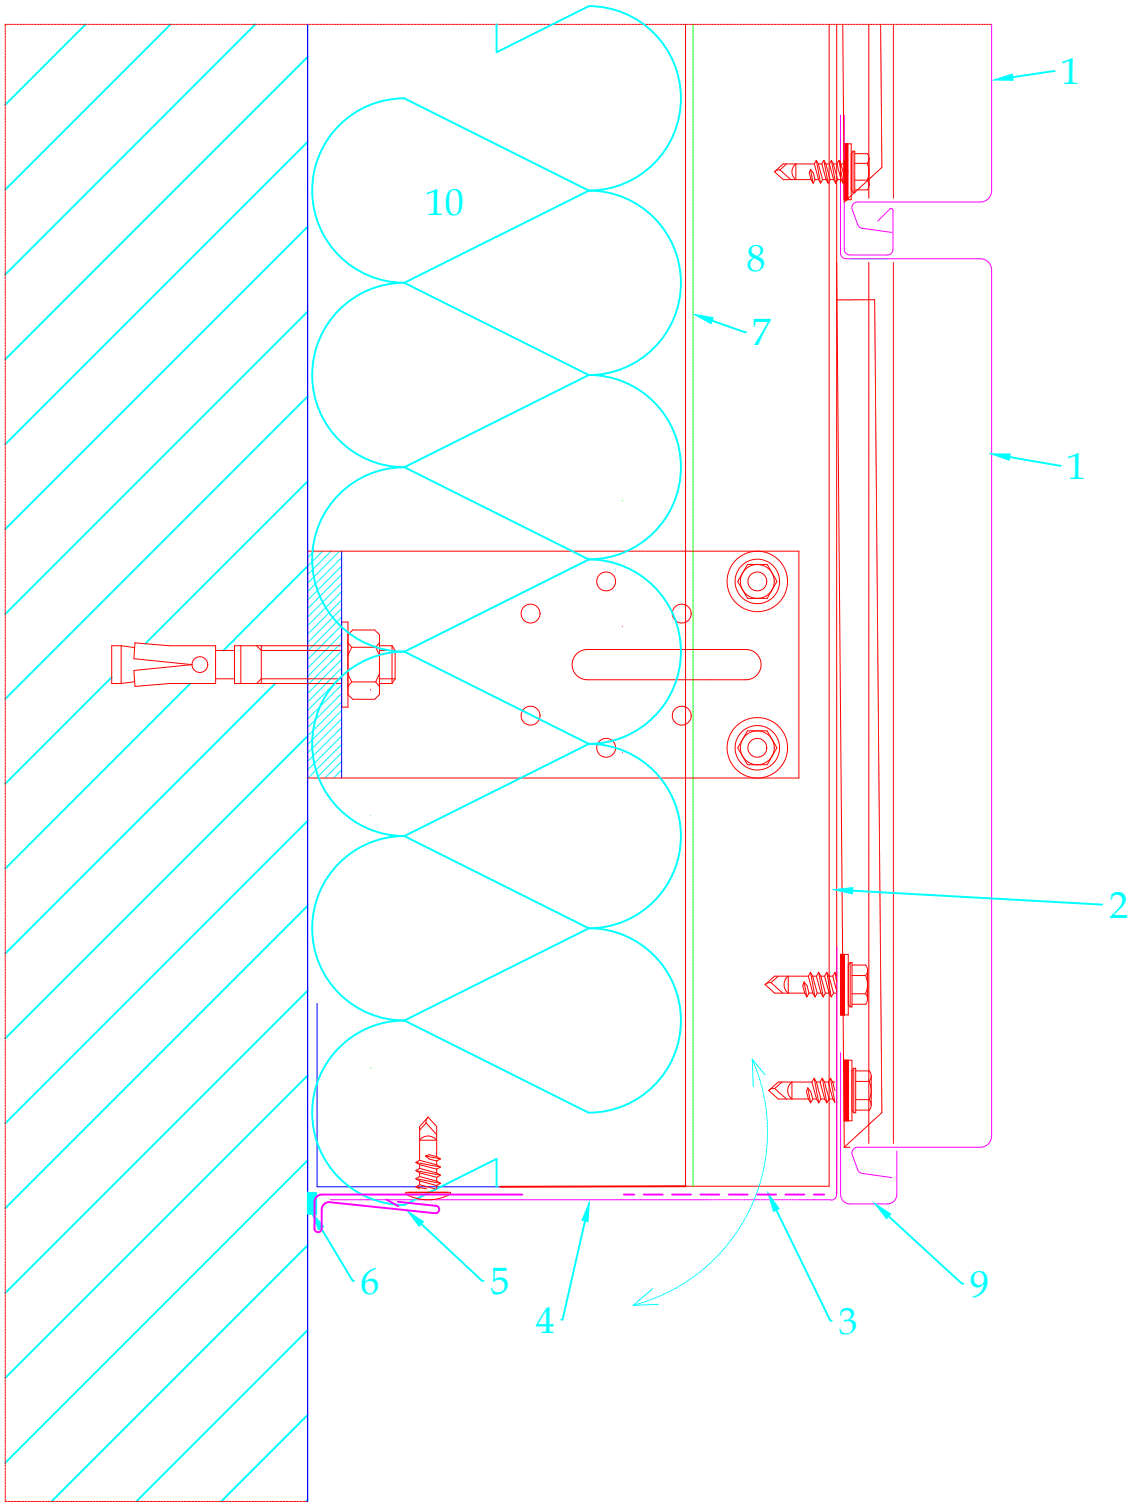

- 1. Mozaik VMZINC®
- 2. metal framework
- 3. mesh (2 mm max weave)
- 4. weltd panels in VMZINC® with perforated grids
- 5. cladding profile F4 VMZINC® (part or our range of products)
- 6. mastic sealant compatible with VMZINC®
- 7. VMZINC Membrane
- 8. ventilated space
- 9. base trim
- 10. insulation

VMZINC

STANDARD DETAIL

Ref : VMZ_MZ_Lintel

Date : 2022

VM Building Solutions UK Collier House, Mead Lane, Hertford, SG13 7AX Tel: 0203.445.5640

VM BUILDING SOLUTIONS