


# EXTERNAL CORNER

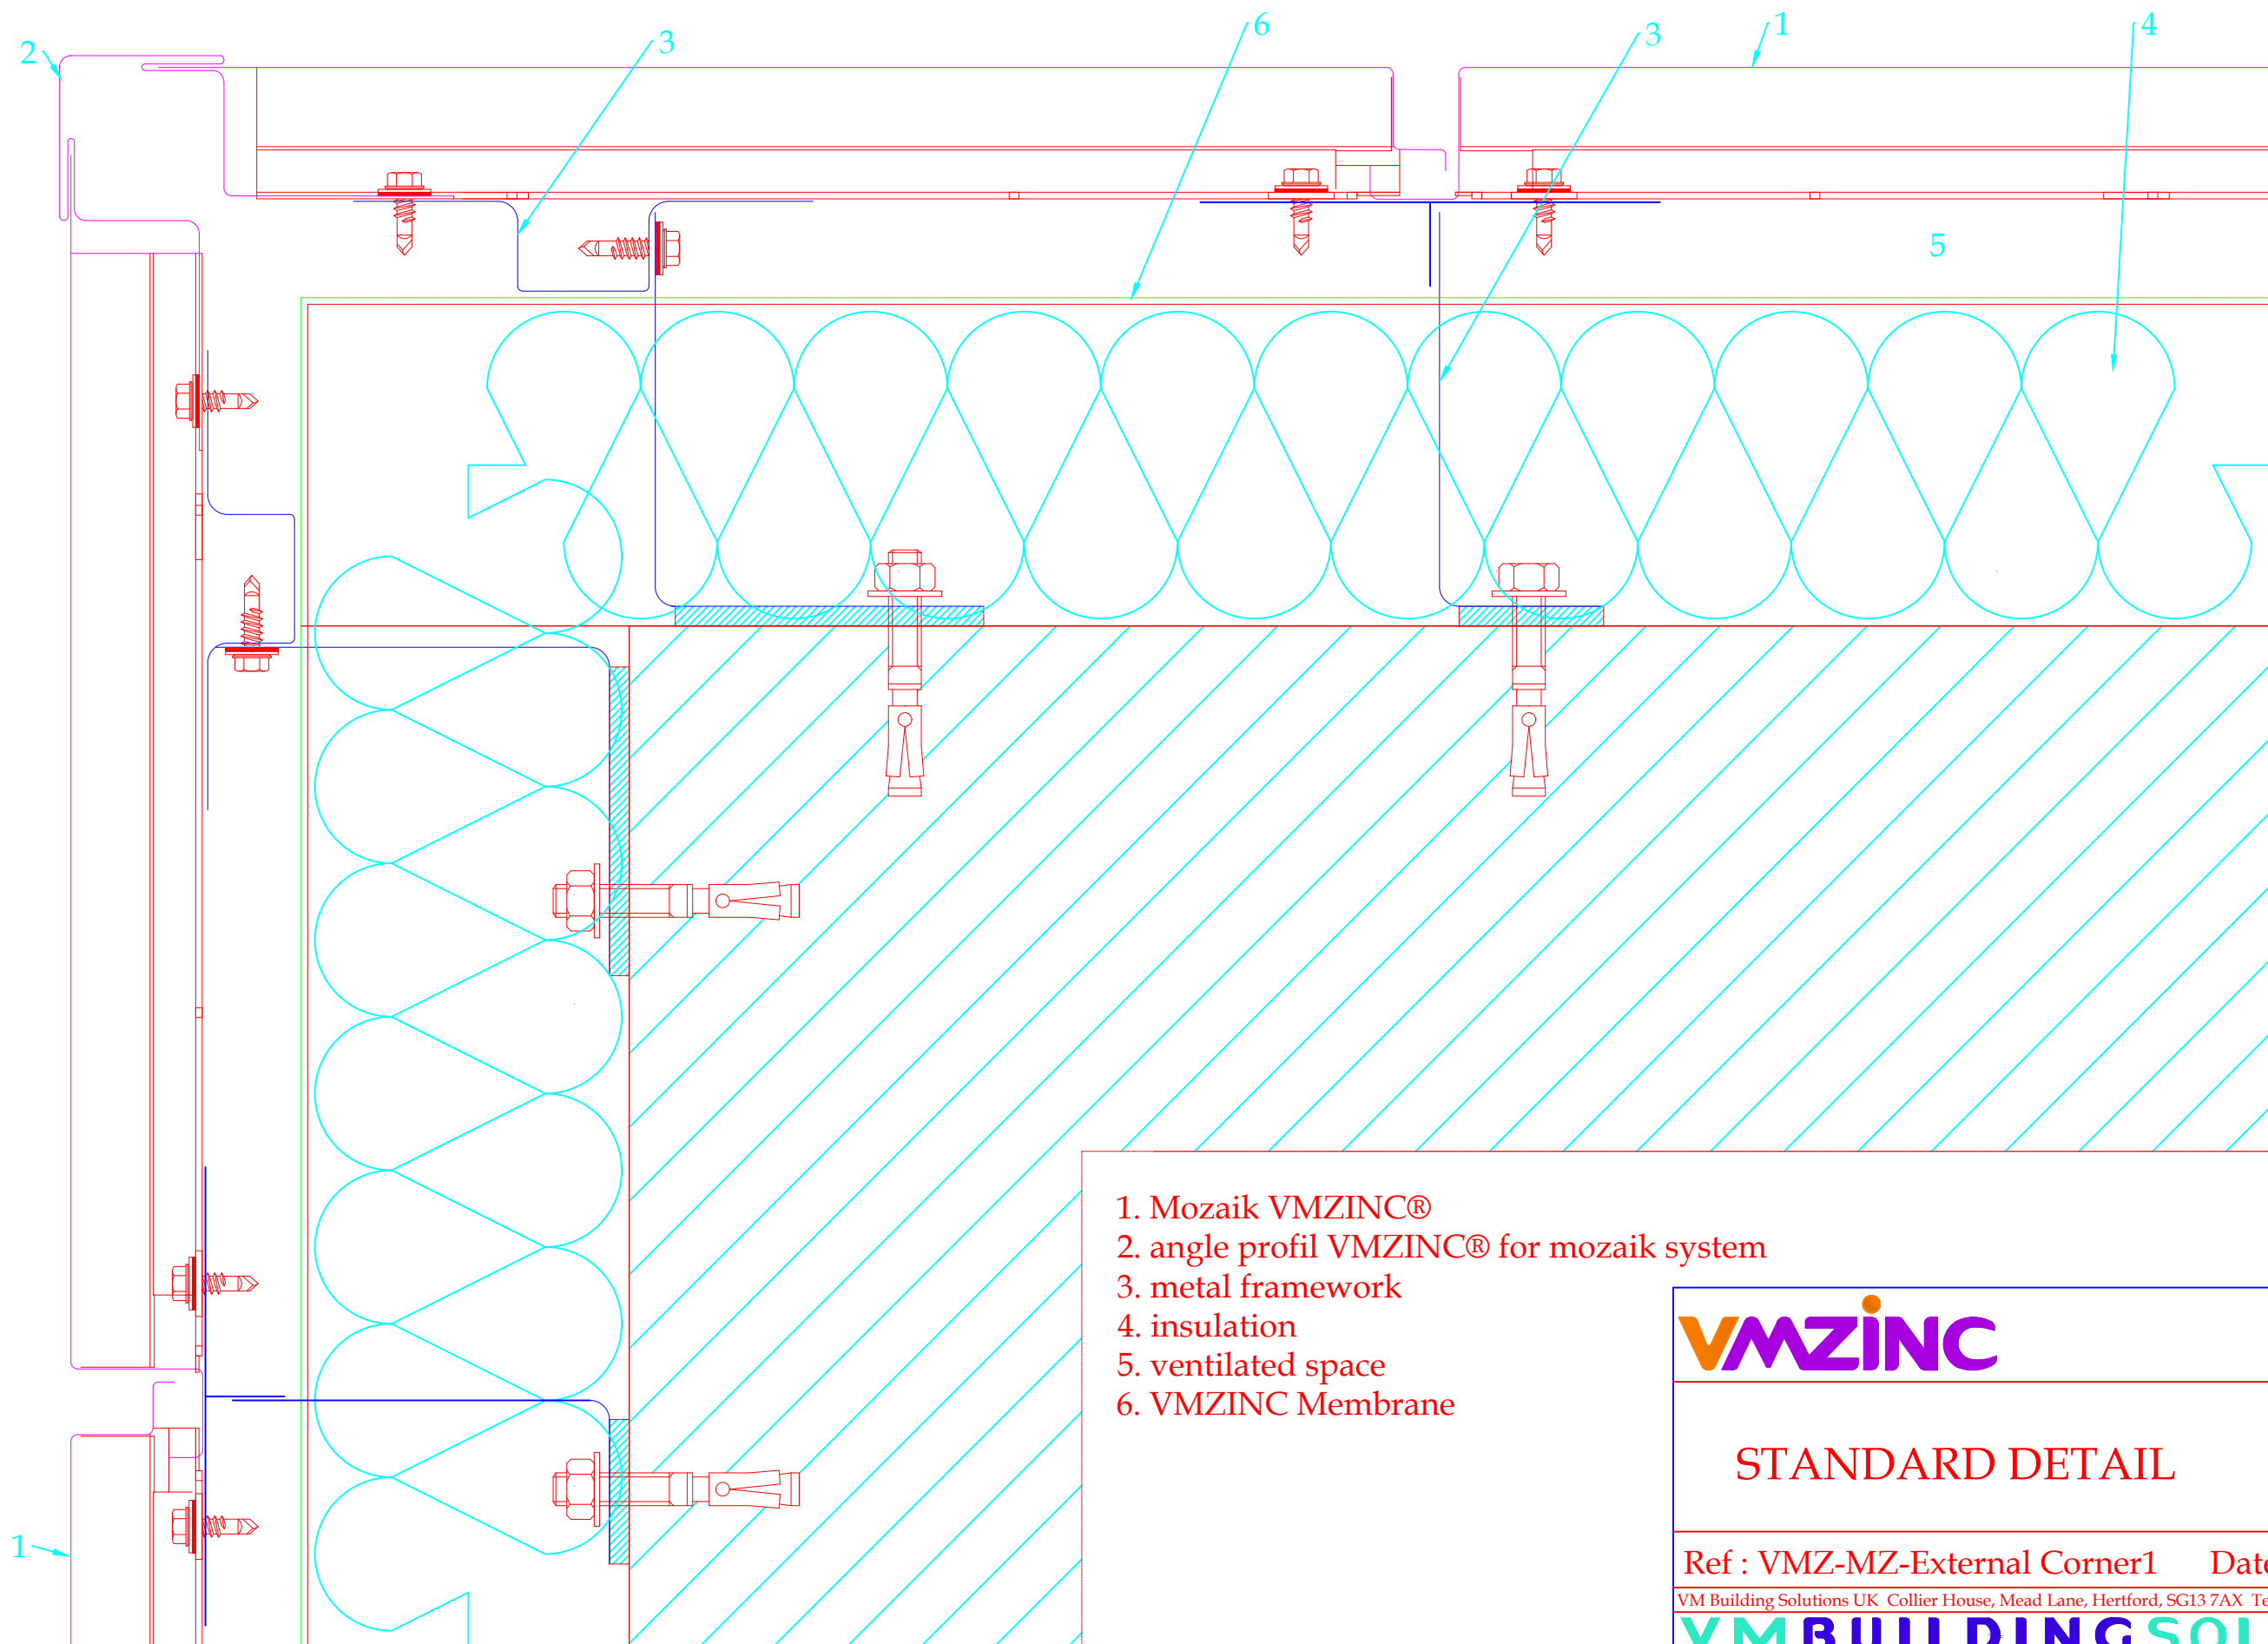

- 1. Mozaik VMZINC®
- 2. angle profil VMZINC® for mozaik system
- 3. metal framework
- 4. insulation
- 5. ventilated space
- 6. VMZINC Membrane

**VMZINC**

STANDARD DETAIL

Ref : VMZ-MZ-External Corner1     Date : 2022

VM Building Solutions UK Collier House, Mead Lane, Hertford, SG13 7AX Tel: 0203.445.5640

**VM BUILDING SOLUTIONS**