


HORIZONTAL SECTION

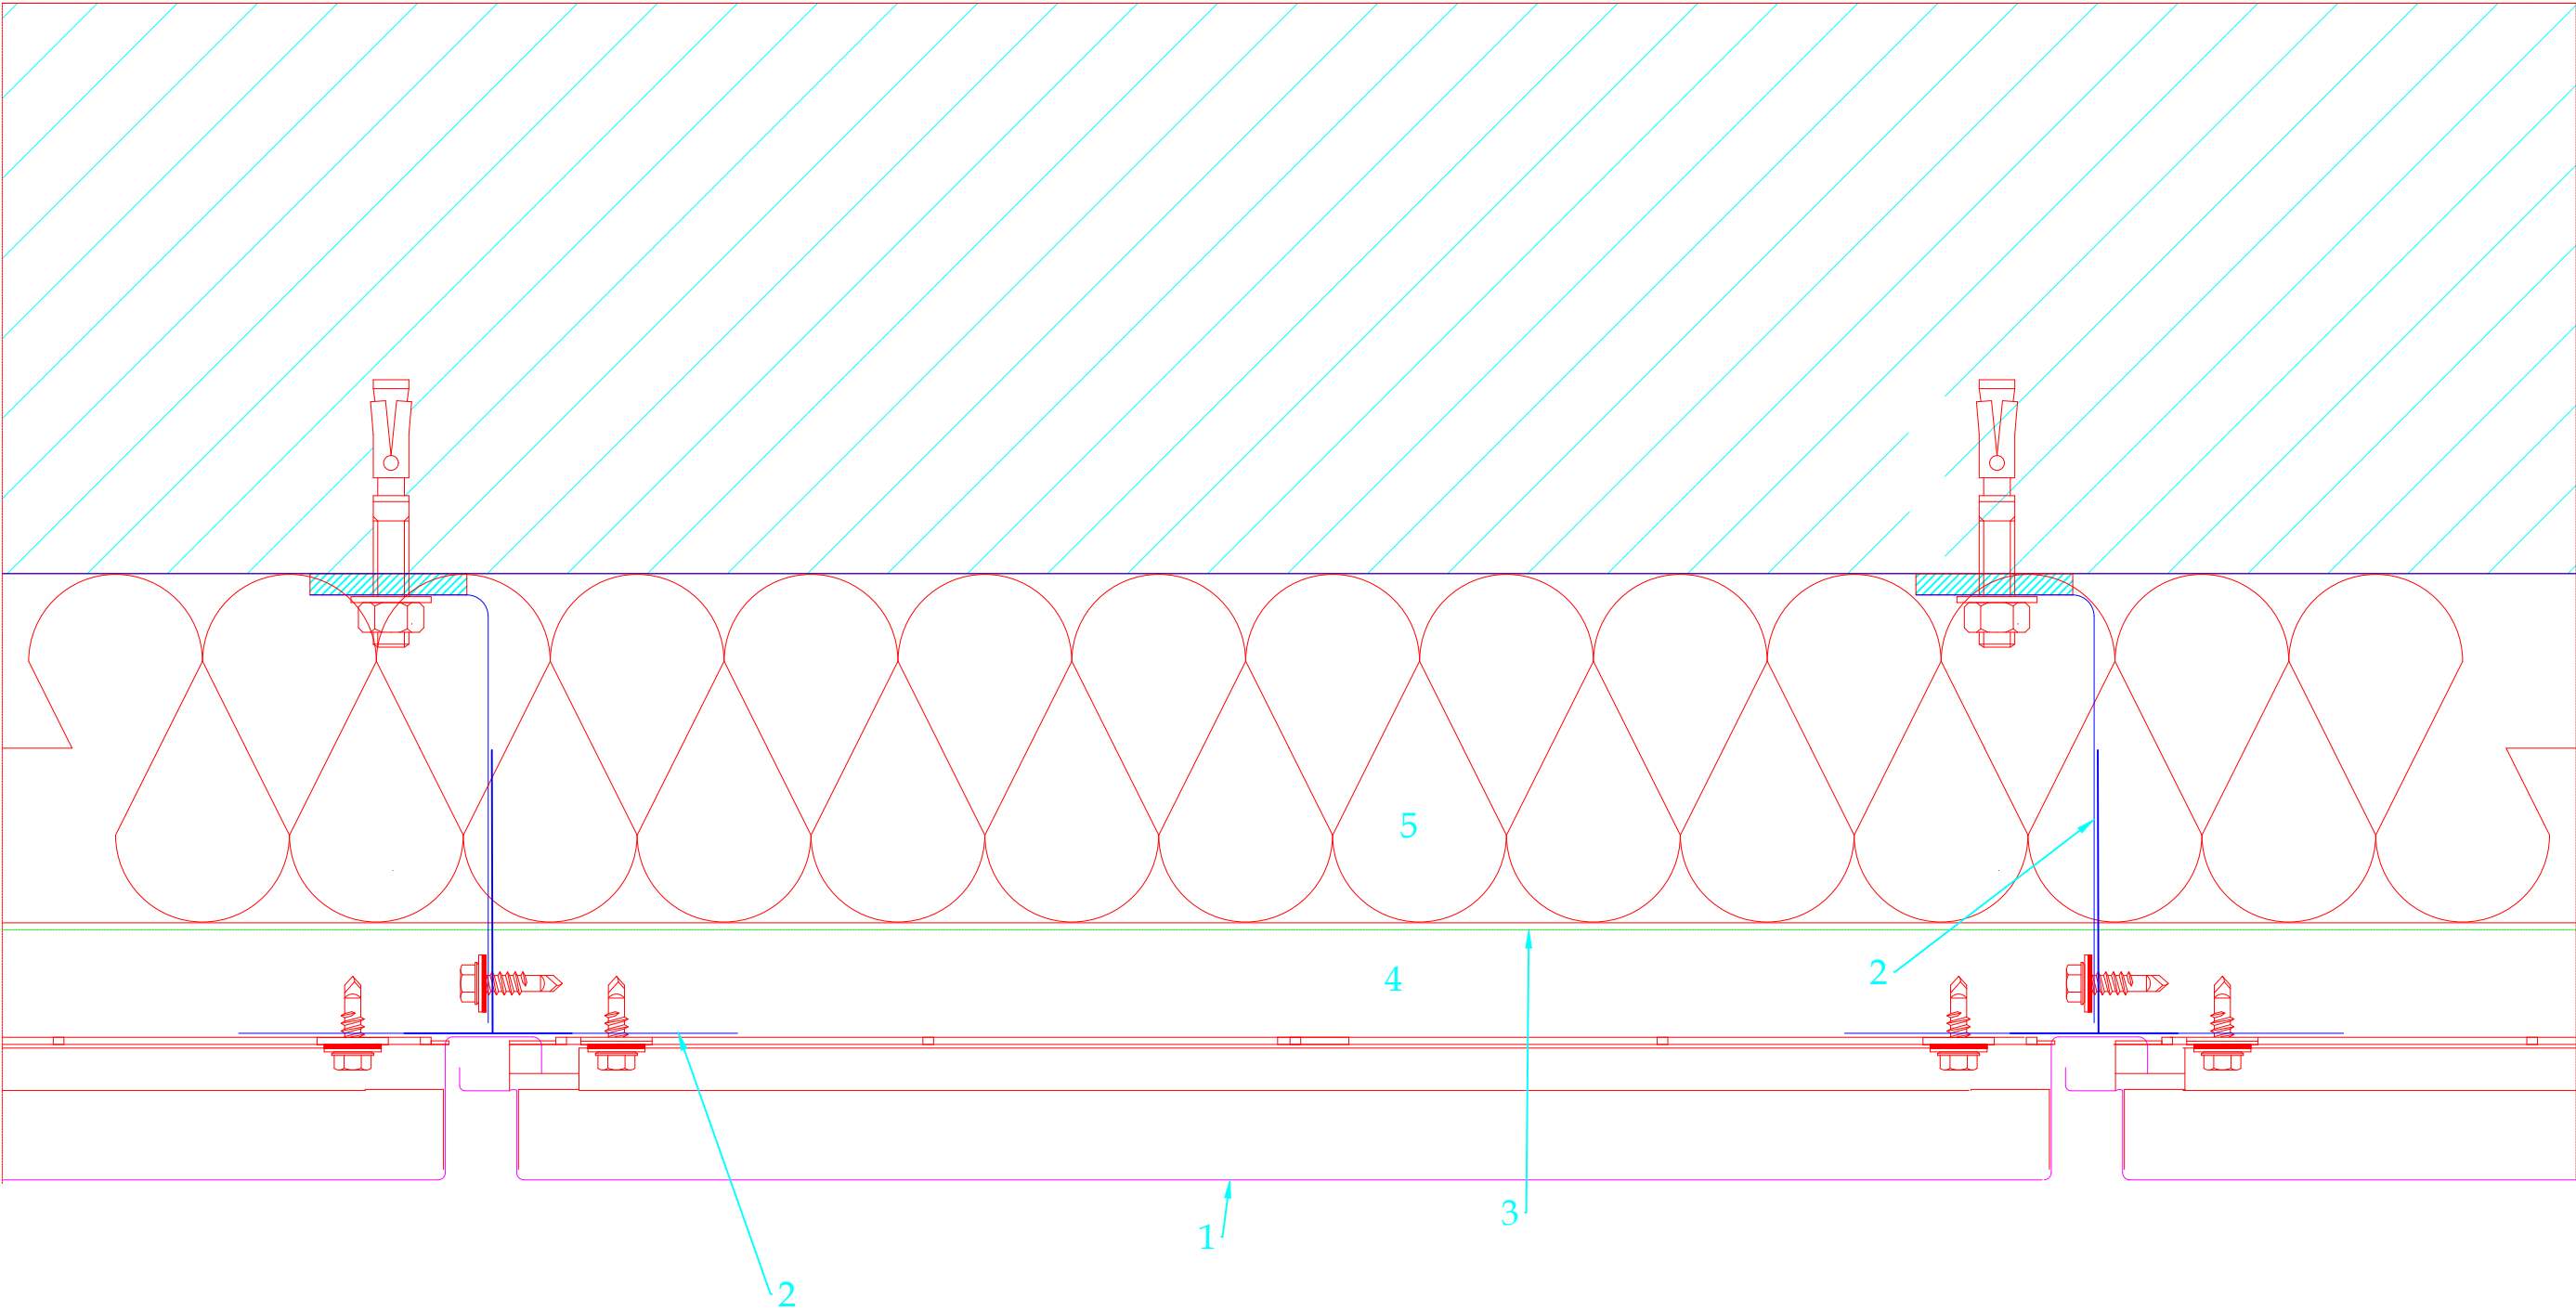

- 1. Mozaik VMZINC®
- 2. metal framework
- 3. VMZINC Membrane
- 4. ventilated space
- 5. insulation

VMZINC

STANDARD DETAIL

Ref : VMZ-MZ-Horizontal Section Date : 2022

VM Building Solutions UK Collier House, Mead Lane, Hertford, SG13 7AX Tel: 0203.445.5640

VM BUILDING SOLUTIONS