


# ANGLE JUNCTION

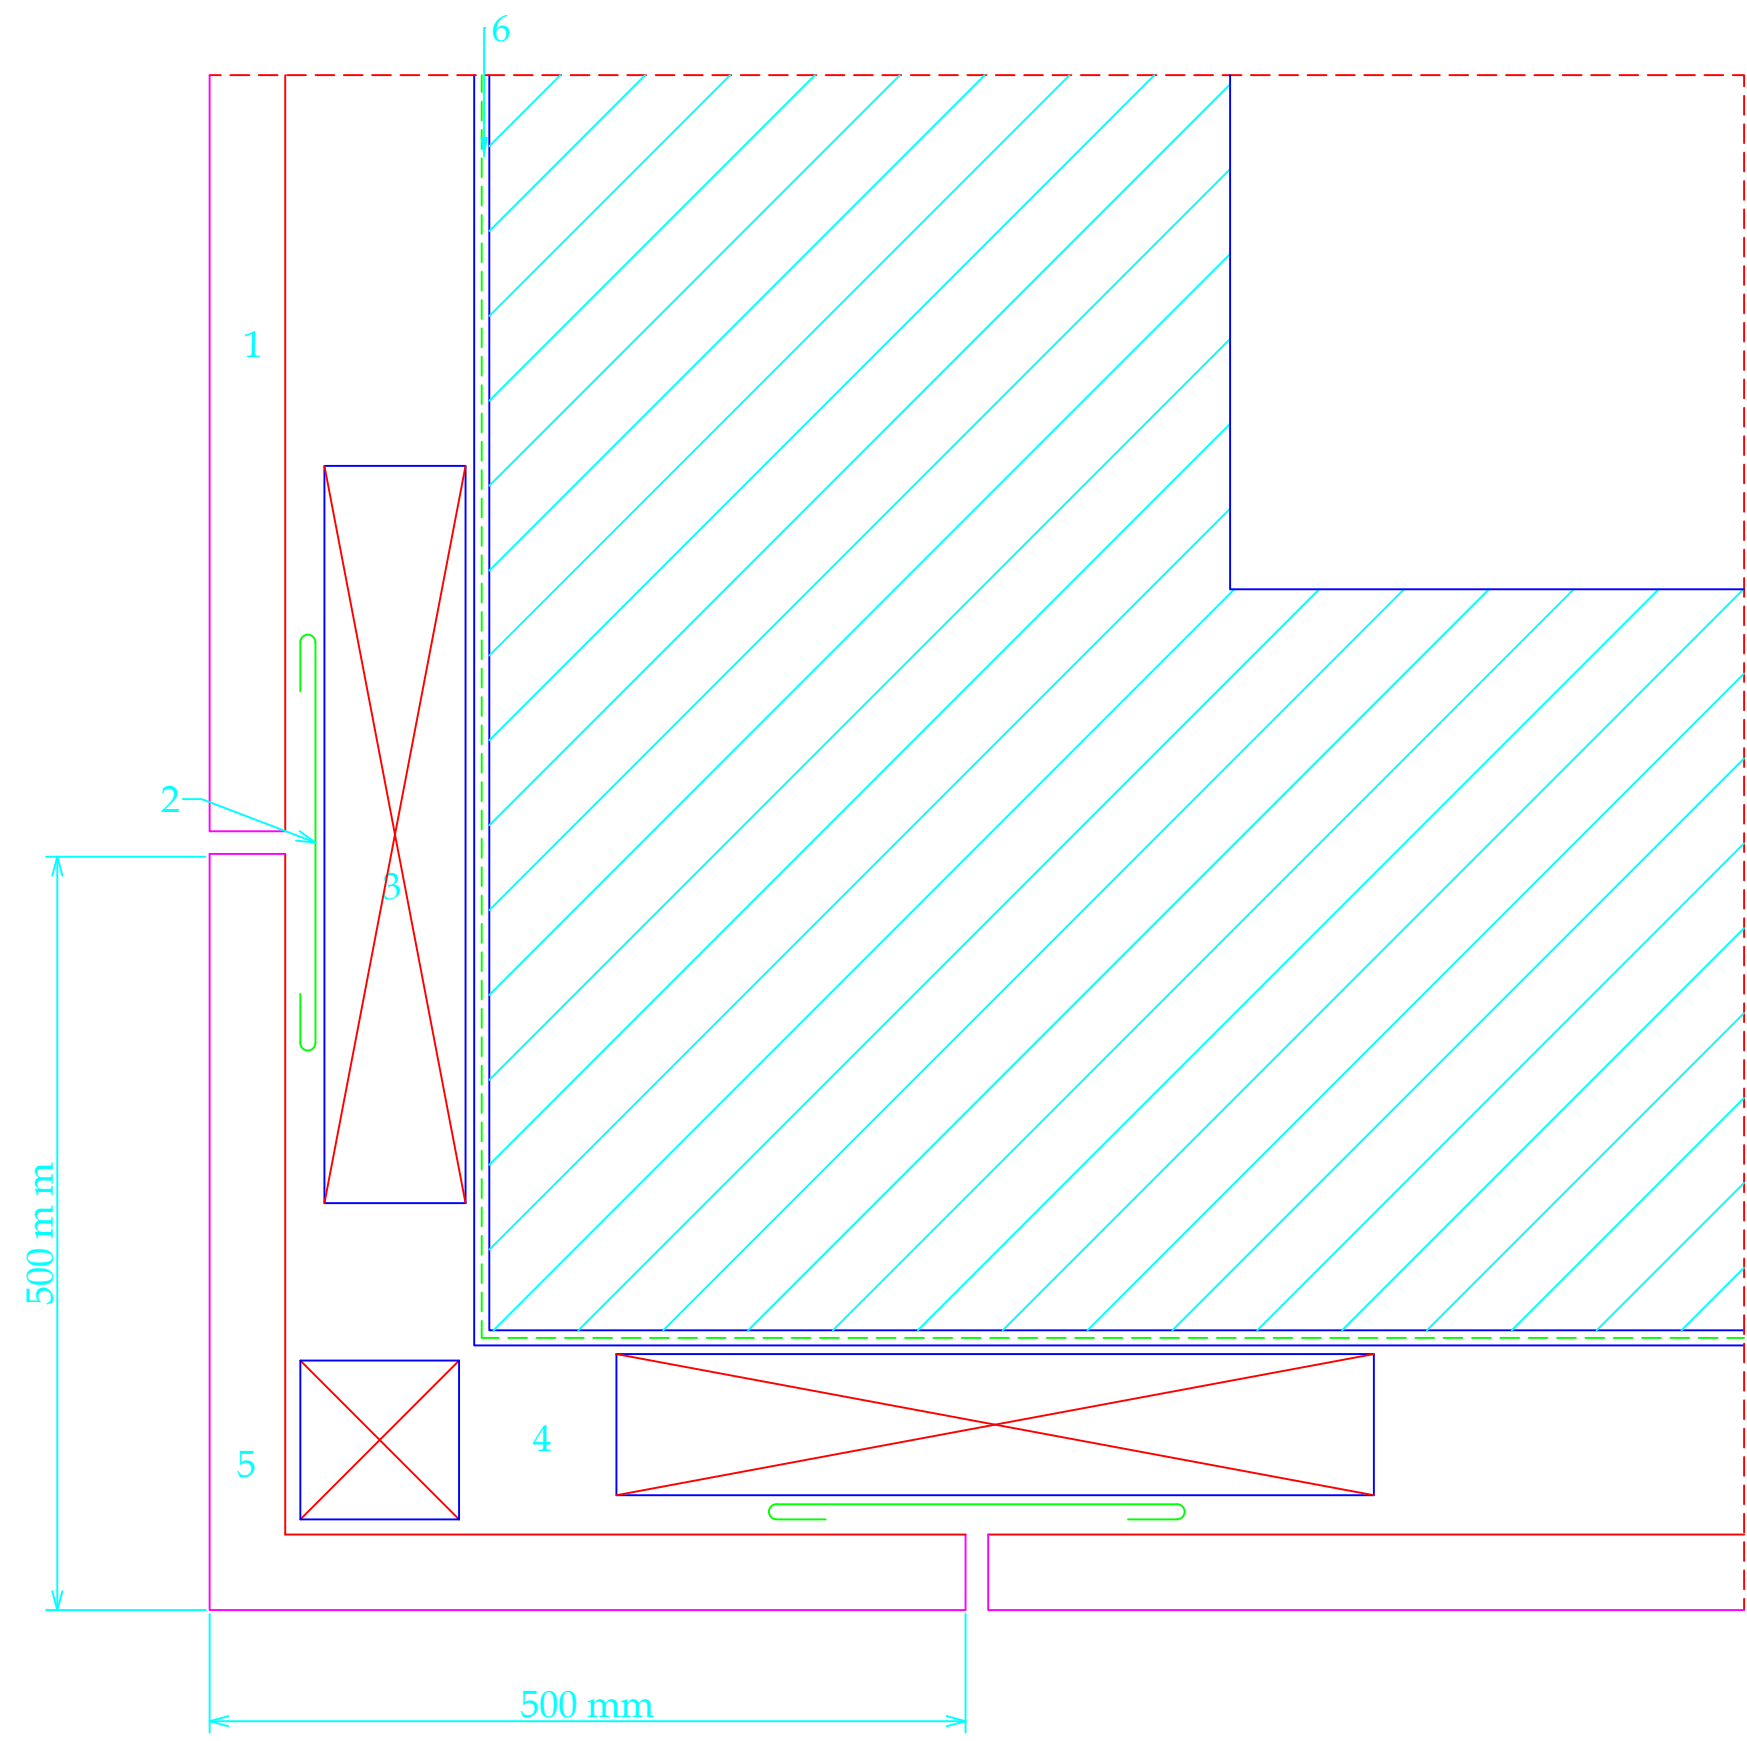

- 1. VMZ Interlocking panels
- 2. VMZ Flat inverted slider
- 3. wooden or metal framework
- 4. ventilated air space
- 5. VMZ Angle profile
- 6. breather membrane (if required, possibly VMZINC® Membrane)



STANDARD DETAIL

Ref : VMZ-PE-BH-01

Date : 2022

VM Building Solutions UK Collier House, Mead Lane, Hertford, SG13 7AX Tel: 0203.445.5640



The confidential information in this design document is protected by intellectual property rights and is the sole property of VM Building Solutions. Any use/ distribution of the design, in whole or in part, not related to the installation of VM Building Solutions products, is unauthorised and strictly prohibited.  
This study is carried out free of charge, based on the elements in possession of the Project Support Bureau of VM Building Solutions. The author is responsible for adaptation to the definitive characteristics of the project.  
Work must be carried out in accordance with the 'Design and specification requirements' from the last edition of VMZINC®, produced by VM Building Solutions.