


HEAD VERGE CLADDING

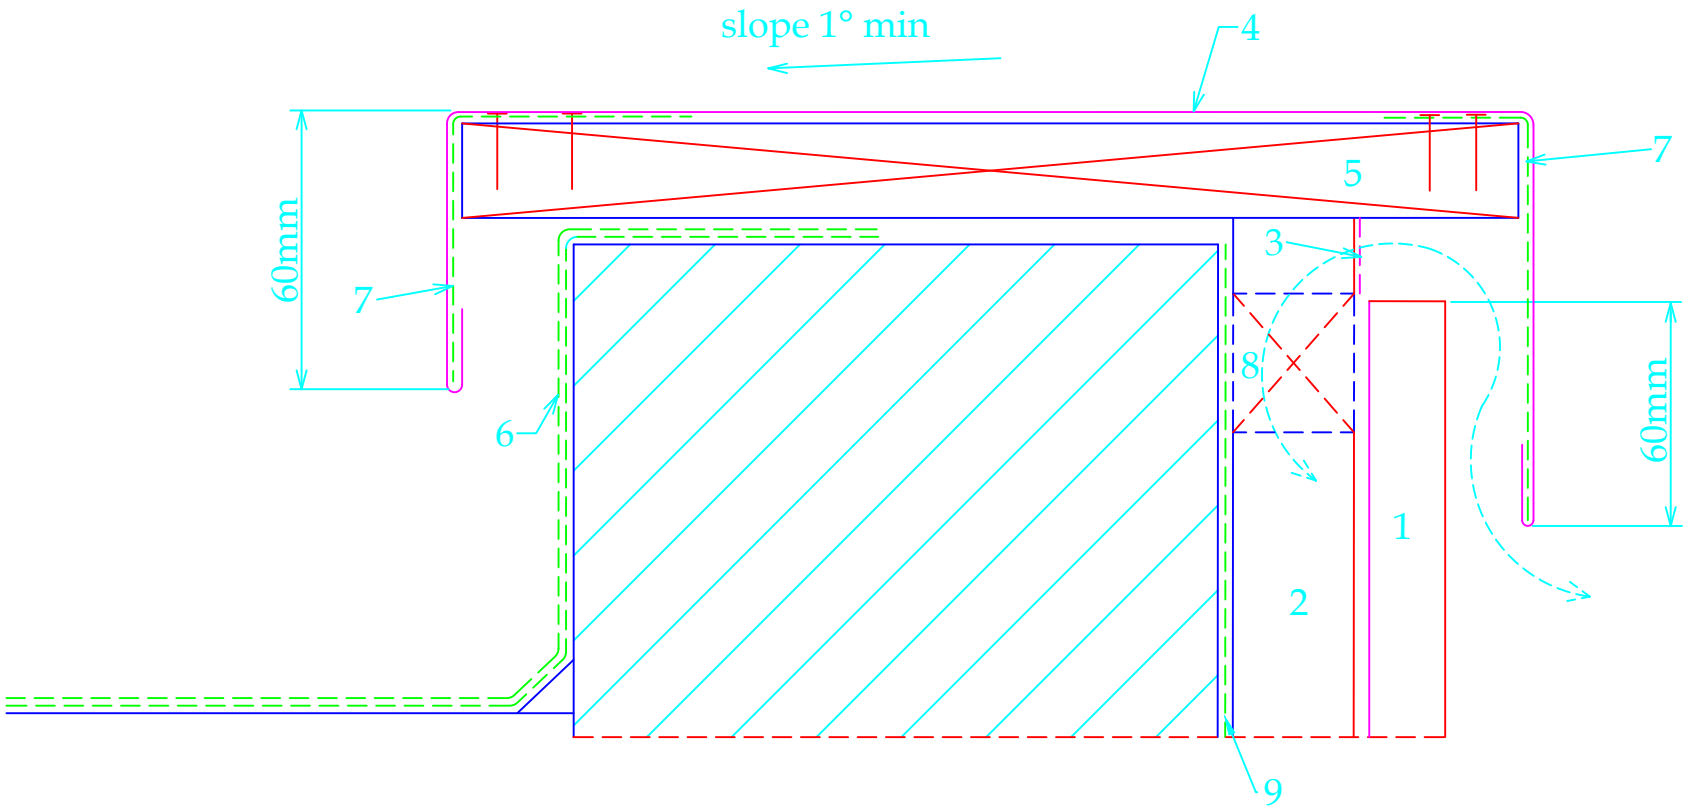

- 1. VMZ Interlocking panels
- 2. ventilated space
- 3. mesh (2 mm max weave)
- 4. flashing in VMZINC®
- 5. roof boarding
- 6. finishing
- 7. folded clip in VMZINC®,
th=1 mm, w=250 mm, 2 per m
- 8. discontinuous wood work
- 9. breather membrane (if required,
possibly VMZINC® Membrane)



STANDARD DETAIL

Ref : VMZ-PE-NO-04

Date : 2022

VM Building Solutions UK Collier House, Mead Lane, Hertford, SG13 7AX Tel: 0203.445.5640

