



# BOXED GUTTER (Gutter outside the wall, ventilation inlet through soffit)

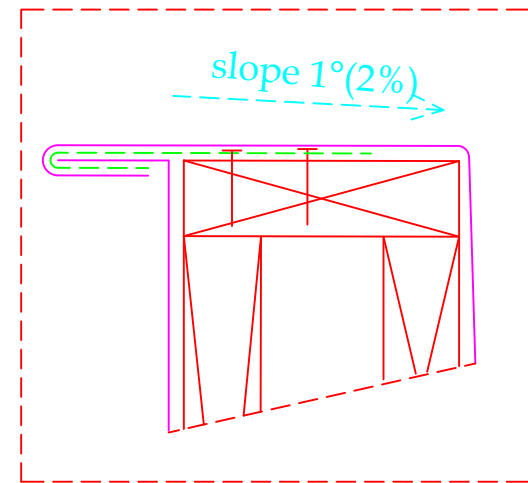

VARIATION

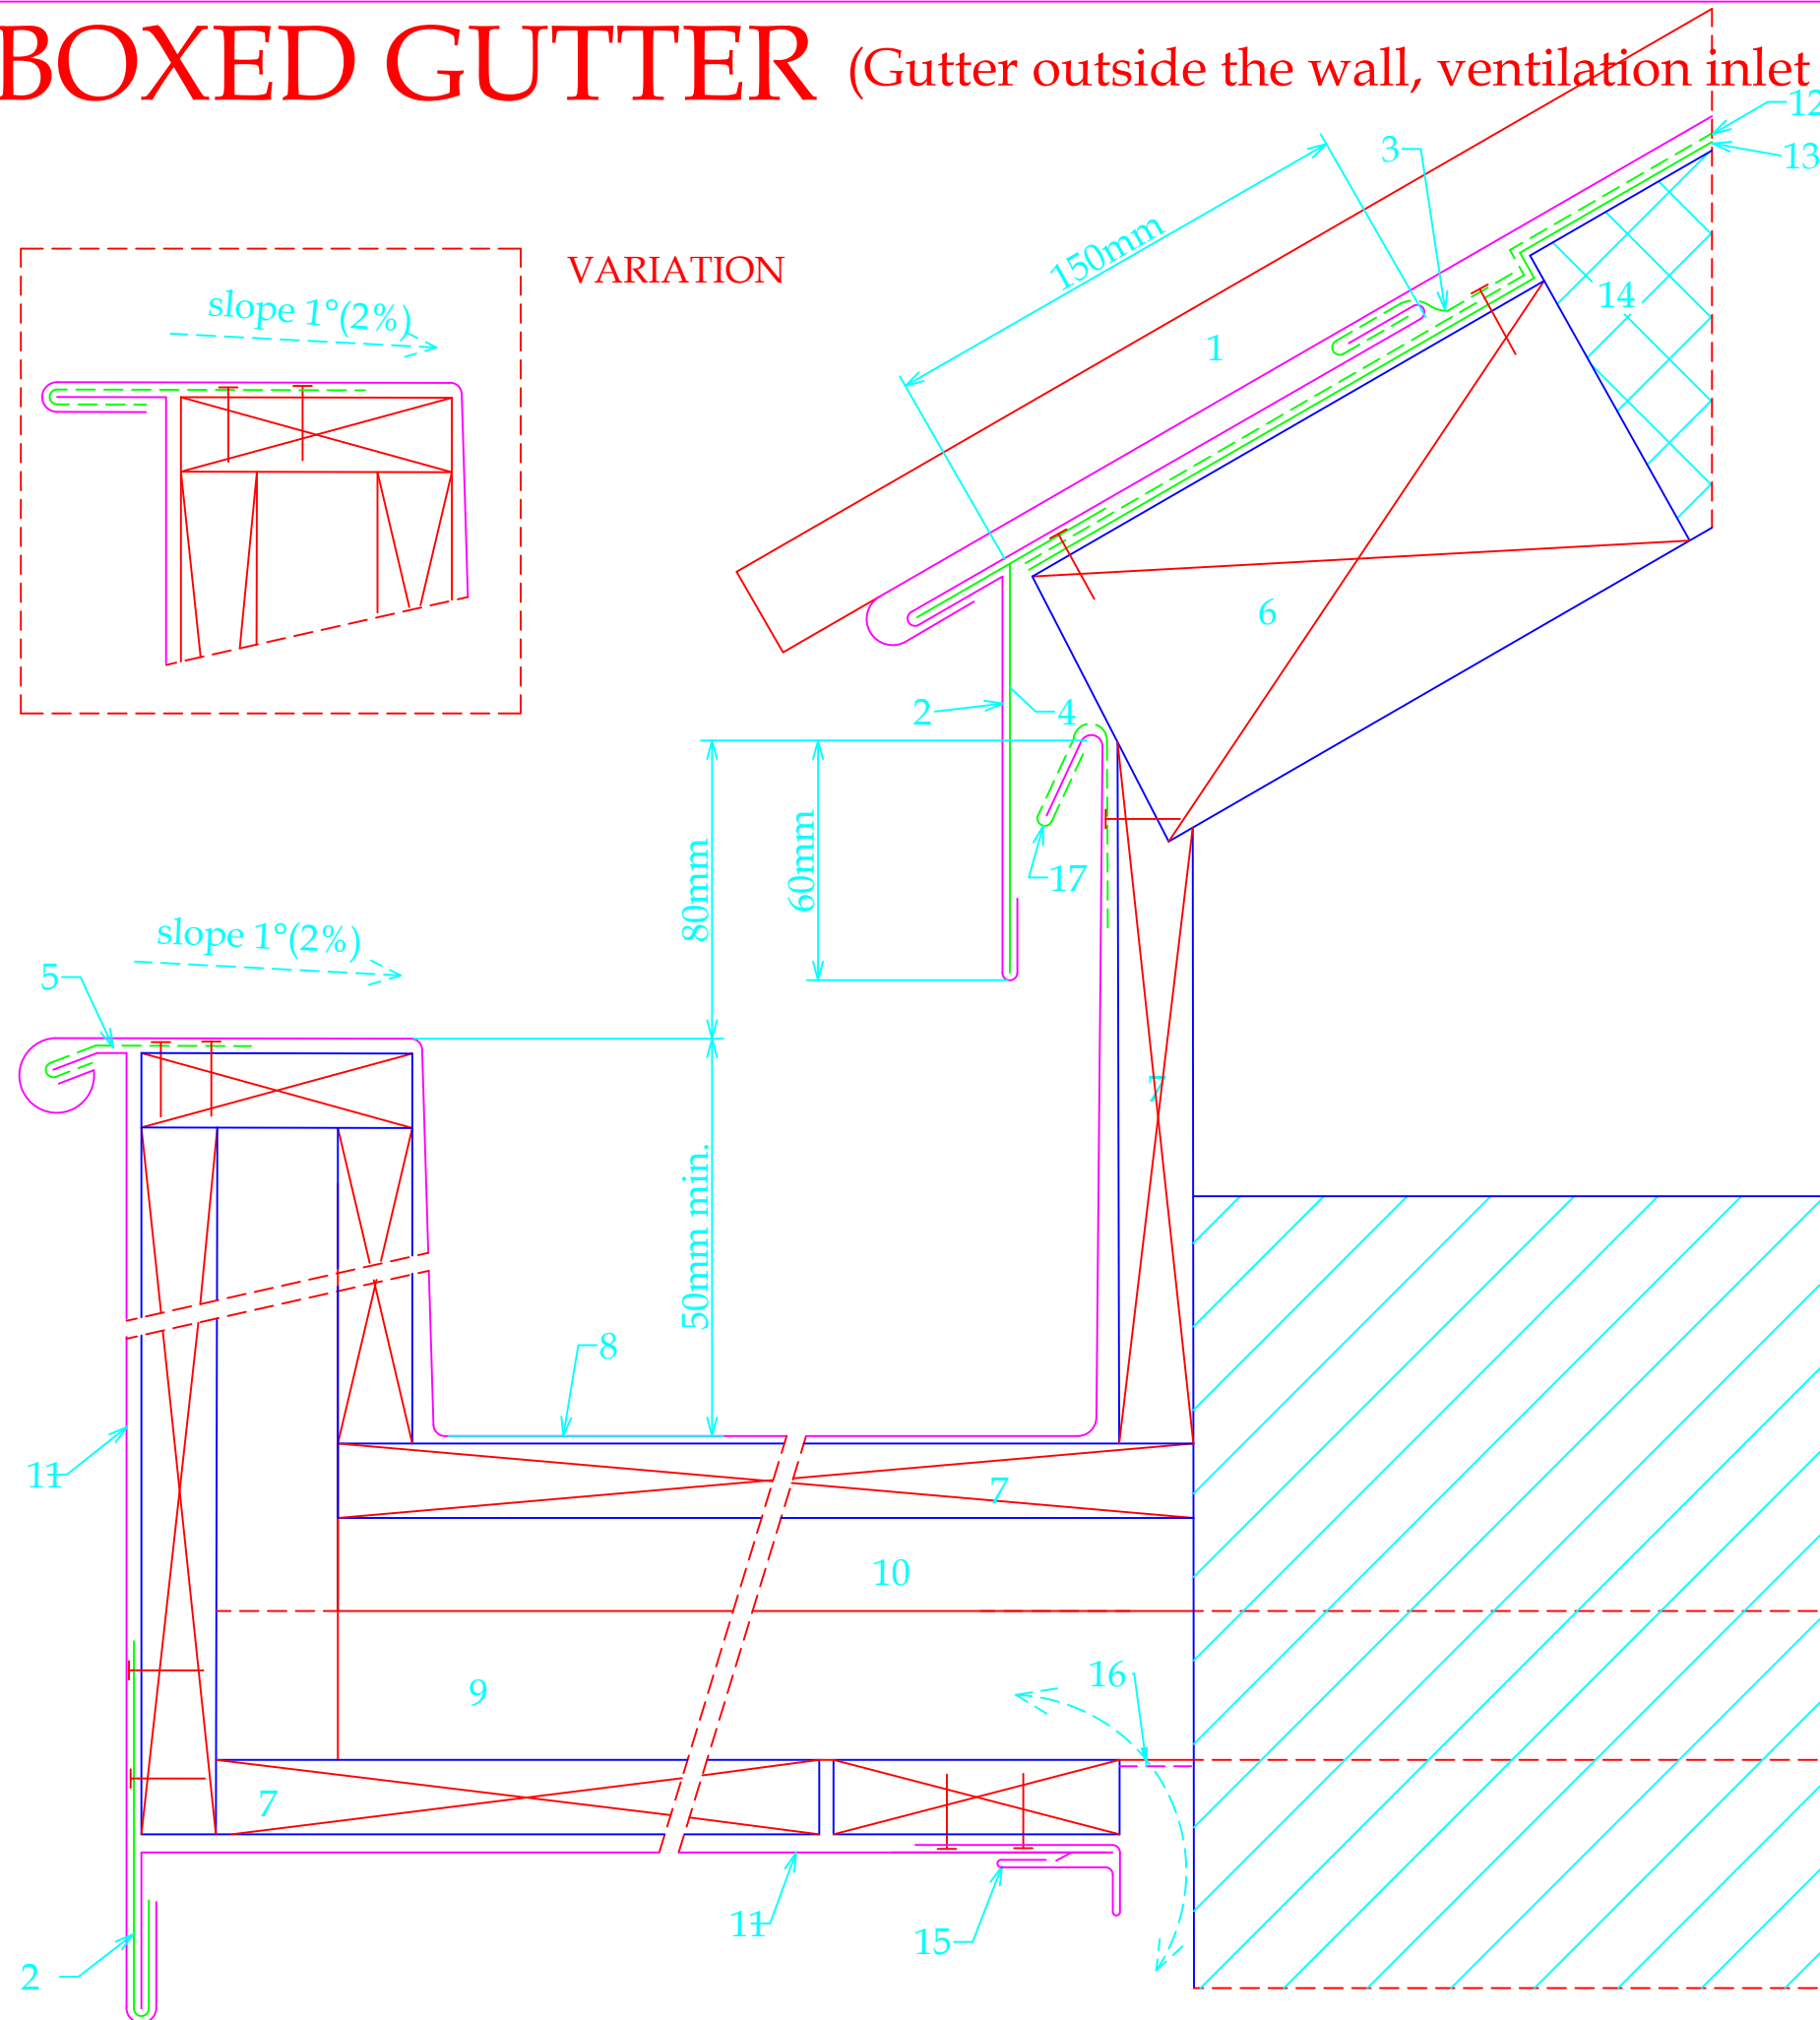

- In some cases it is recommended to provide snow guards
- When cementing a wall it is recommended to protect the VMZINC®

1. VMZ Standing Seam in VMZINC® PLUS
2. continuous eaves apron strip in VMZINC® PLUS
3. sheet clip in VMZINC® PLUS, th=0.7 mm min., w=80 mm, 2 per m
4. folded strip in VMZINC® PLUS, th=0.7 mm, continuous
5. bracket in VMZINC®, th=1 mm, w=250 mm, 2 per m
6. rafter, 5 mm thinner than the insulation
7. roof boarding
8. boxed gutter in VMZINC® PLUS
9. ventilated space
10. packers laid to gutter fall
11. fascia with welged panels in VMZINC®, dimensions maximum for each panels : 400 x 2000 mm
12. PE-film, in accordance with specifications
13. roofing membrane, in accordance with specifications
14. cellular glass, in accordance with specifications
15. VMZ Unicprofile facade F4
16. insect mesh

**VMZINC**

STANDARD DETAIL

Ref : VMZ-SN-CO-BG-b2

Date : 2022

VM Building Solutions UK Collier House, Mead Lane, Hertford, SG13 7AX Tel: 0203.445.5640

**VM BUILDING SOLUTIONS**