


VERGE

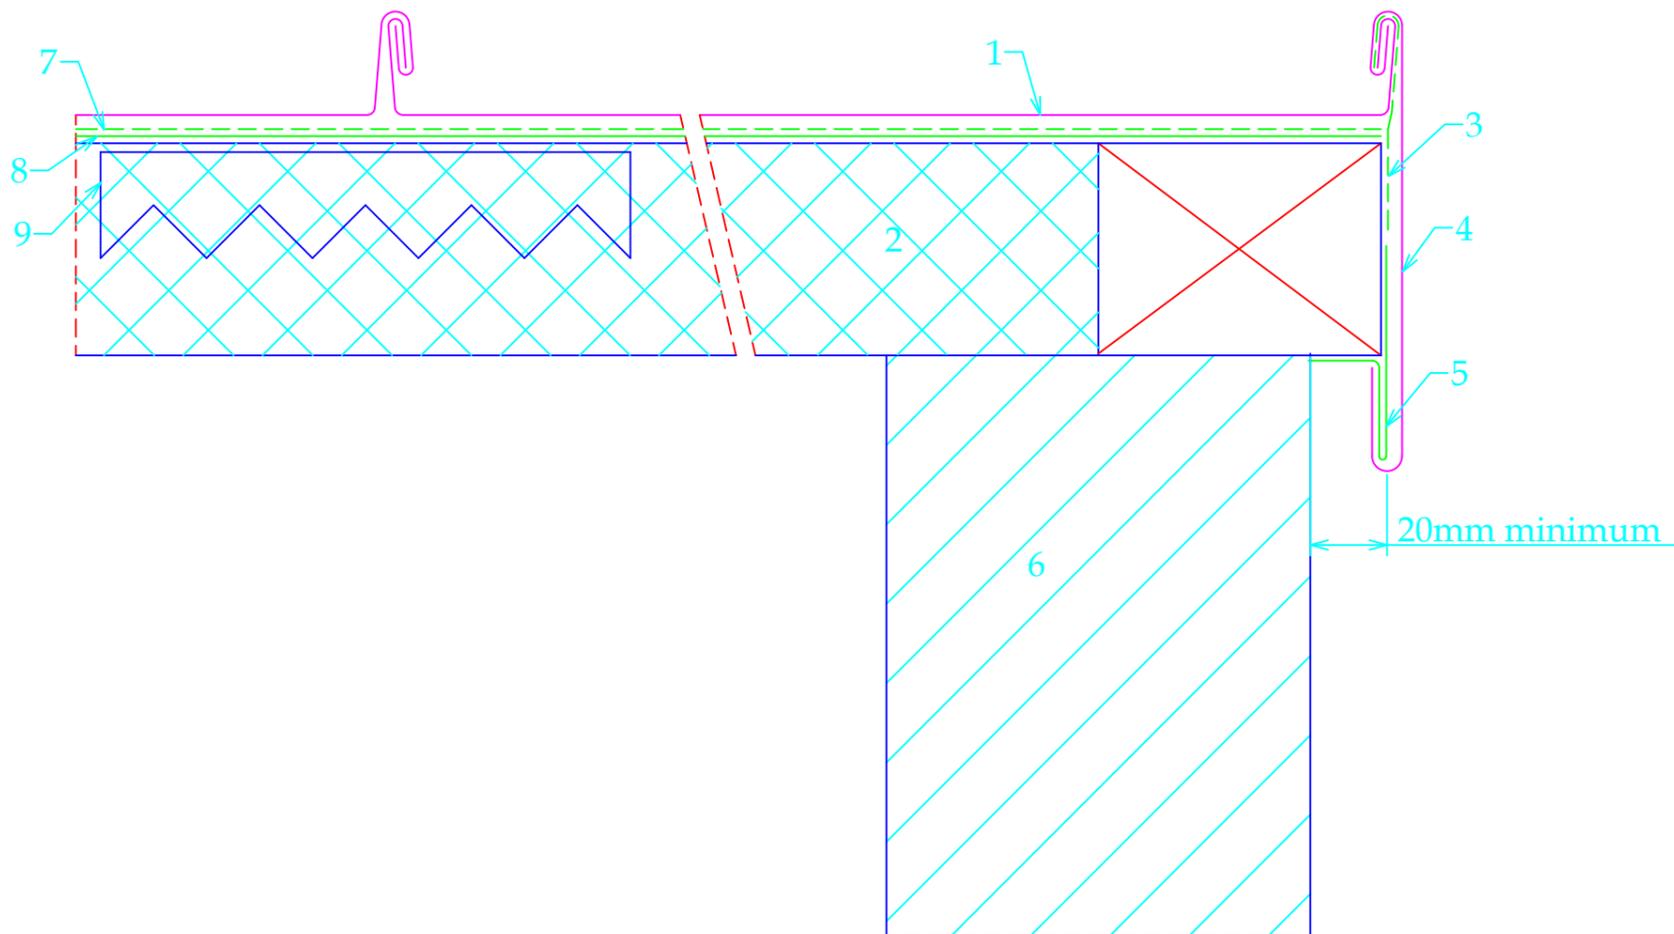

1. VMZ Standing Seam in VMZINC® PLUS
2. cellular glass, in accordance with specifications
3. VMZ Sliding clip in stainless steel, (manually adapted/tranformed)
4. fascia in VMZINC® PLUS
5. continuous edge flashing in VMZINC® PLUS
6. wall
7. PE-film, in accordance with specifications
8. roofing membrane, in accordance with specifications
9. fixing plate in galvanised steel

VMZINC

STANDARD DETAIL

Ref : VMZ-SN-CO-ZIJ-b1 Verge Date : 2022

VM Building Solutions UK Collier House, Mead Lane, Hertford, SG13 7AX Tel: 0203.445.5640

VM BUILDING SOLUTIONS