


VALLEY DETAIL

(To be used for slopes in excess of 14°)


In some cases it is recommended to provide snow guards.

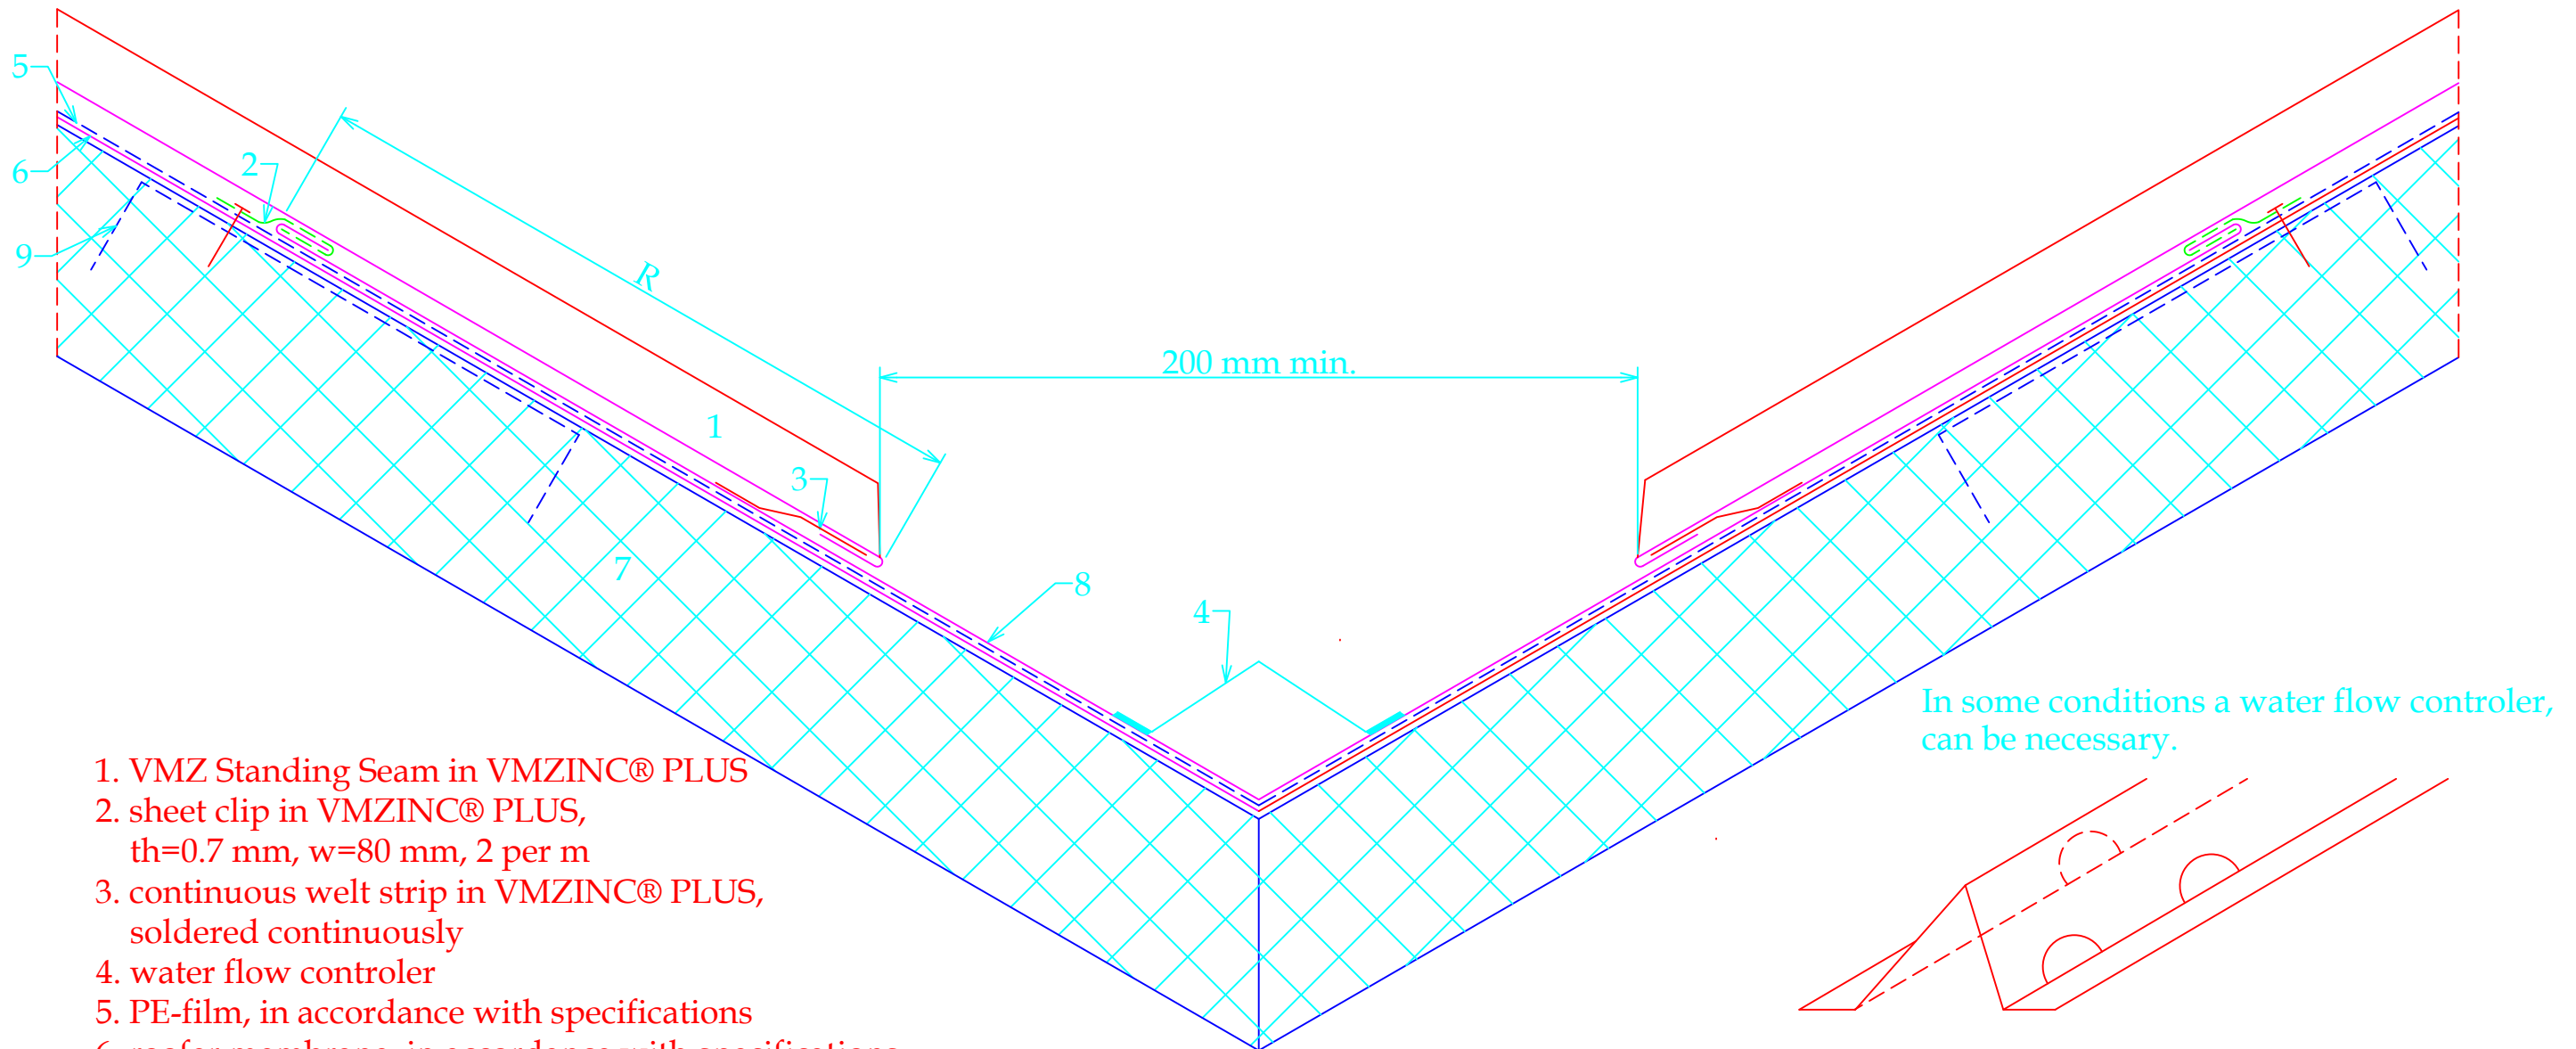

1. VMZ Standing Seam in VMZINC® PLUS
2. sheet clip in VMZINC® PLUS, th=0.7 mm, w=80 mm, 2 per m
3. continuous welt strip in VMZINC® PLUS, soldered continuously
4. water flow controller
5. PE-film, in accordance with specifications
6. roofer membrane, in accordance with specifications
7. cellular glass, in accordance with specifications
8. valley gutter in VMZINC® PLUS
9. fixing plate in galvanised steel

R=overlap, see prescription guide VMZ Standing Seam in VMZINC®

In some conditions a water flow controller, can be necessary.

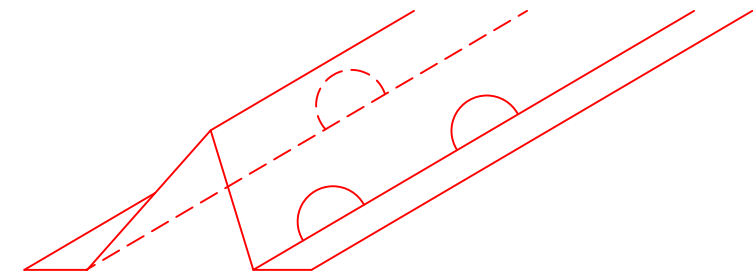

VMZINC

STANDARD DETAIL

Ref : VMZ-SN-CO-KI-b1

Date : 2022

VM Building Solutions UK Collier House, Mead Lane, Hertford, SG13 7AX Tel: 0203.445.5640

VM BUILDING SOLUTIONS