


# RIDGE / HIP

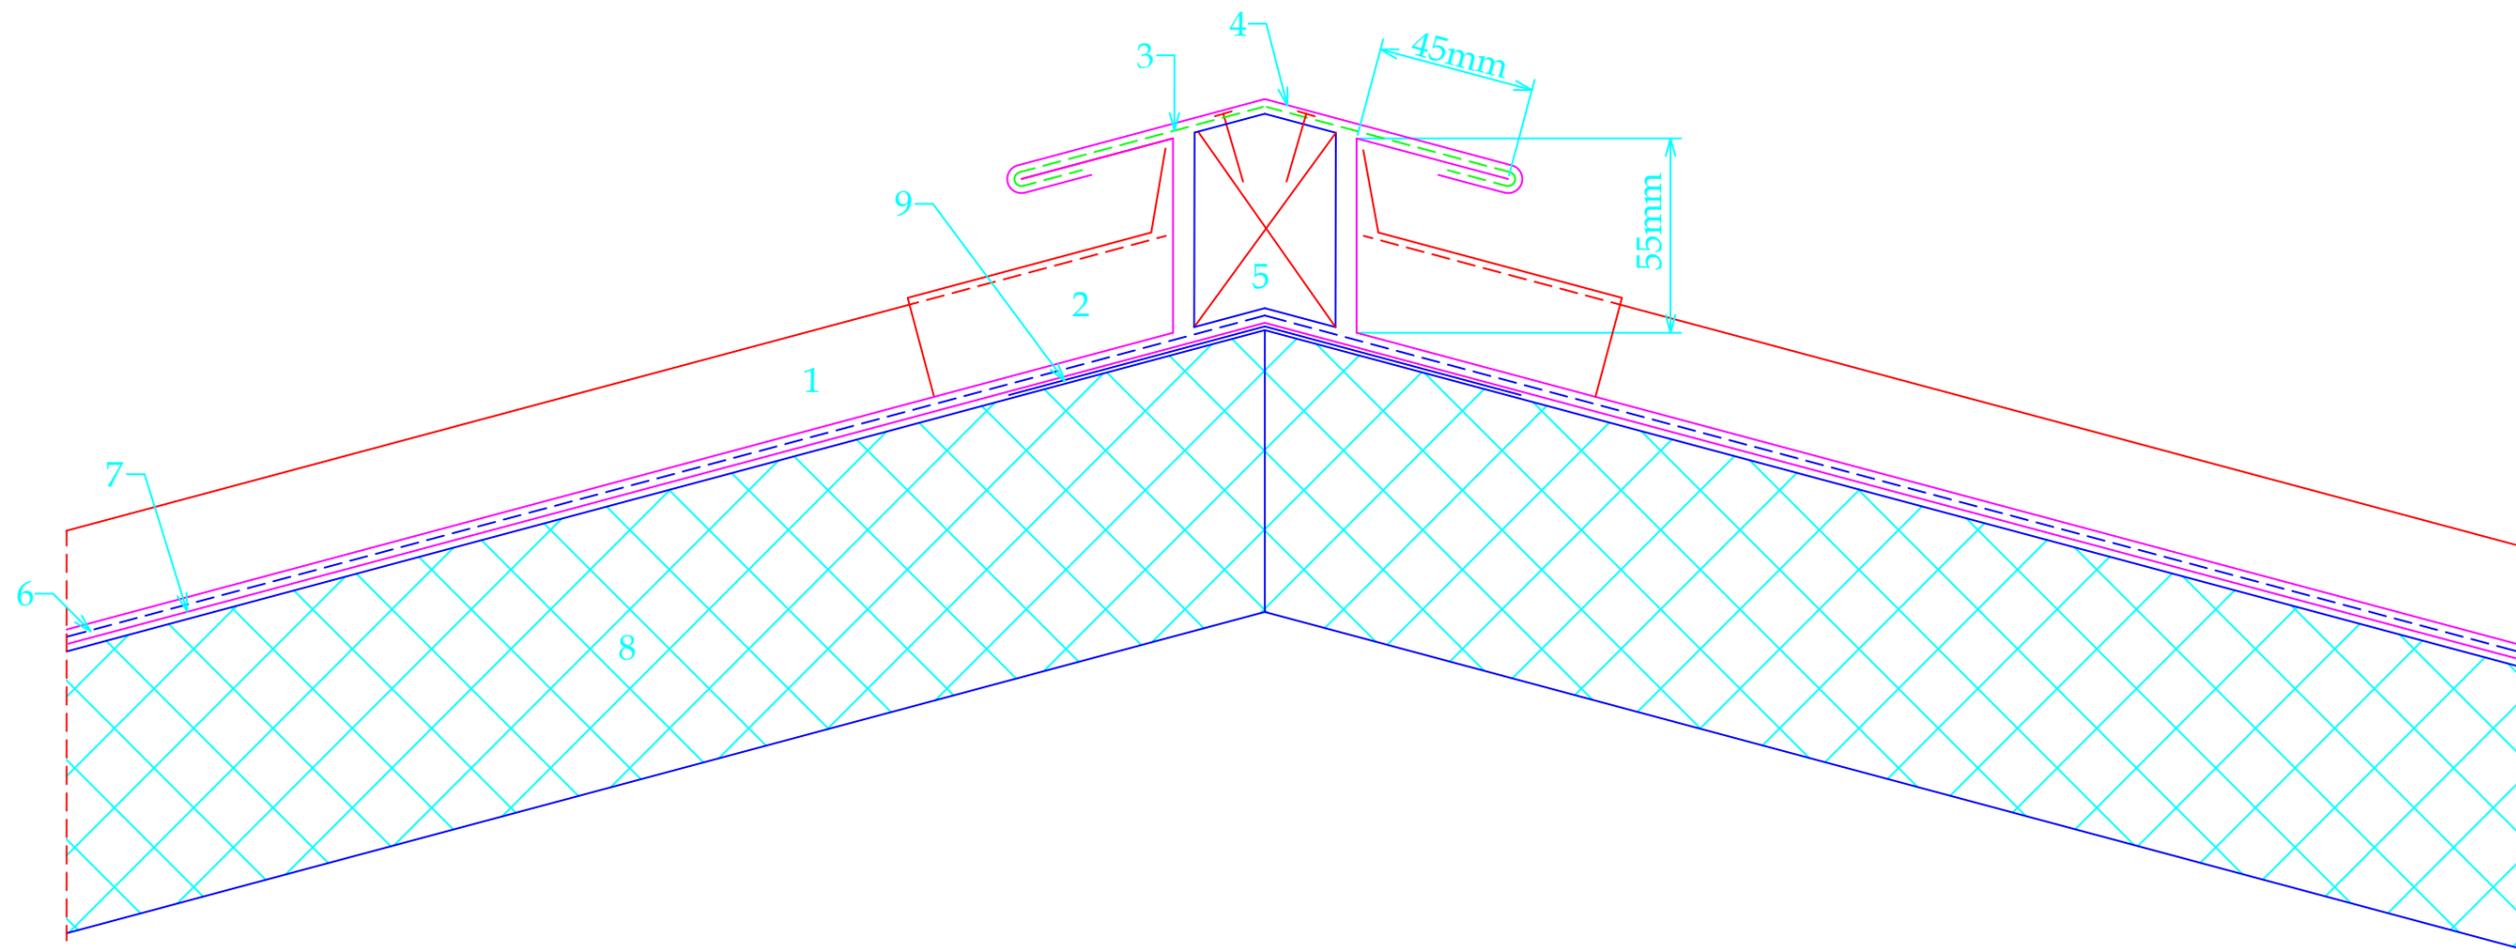

1. VMZ Standing Seam in VMZINC® PLUS
2. VMZ Saddle piece
3. sheet clip in VMZINC® PLUS, th=0.7 mm min., w=80 mm, 2 per m.
4. ridge piece in VMZINC® PLUS, th= 0.7 mm
5. rafter
6. PE film, in accordance with specifications
7. bituminous membrane, in accordance with specifications
8. insulation cellular glass, in accordance with specifications
9. fixing plate in galvanised steel

**VMZINC**

STANDARD DETAIL

Ref : VMZ-SN-CO-NO-b1

Date : 2022

VM Building Solutions UK Collier House, Mead Lane, Hertford, SG13 7AX Tel: 0203.445.5640

**VM BUILDING SOLUTIONS**