



# JUNCTIONS SKYLIGHT

(slope above 3° (5%))

Penetrations must not interrupt more than three seams.  
At this level, expansion of the VMZINC® must be,  
towards the ridge not the eaves,  
= no fixed clip at the ridge.

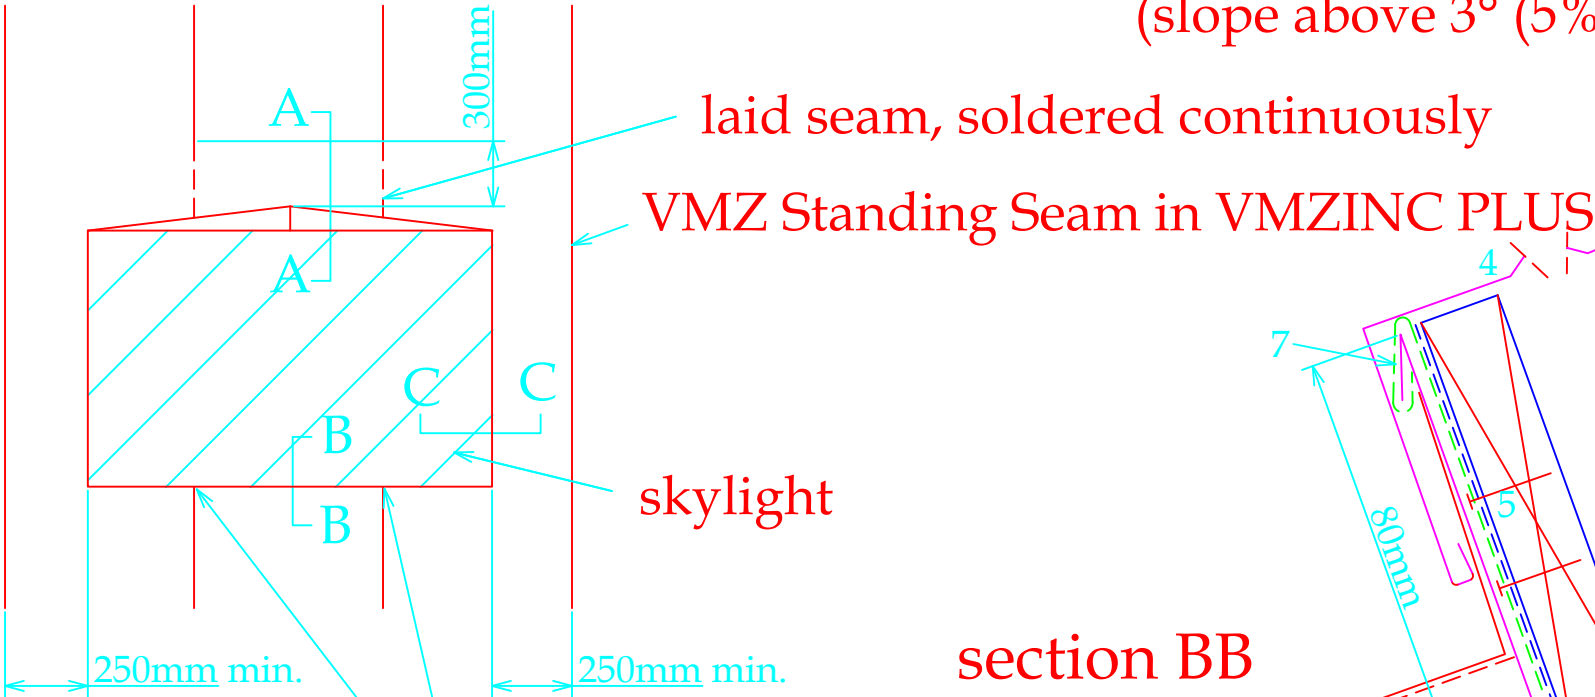


overview

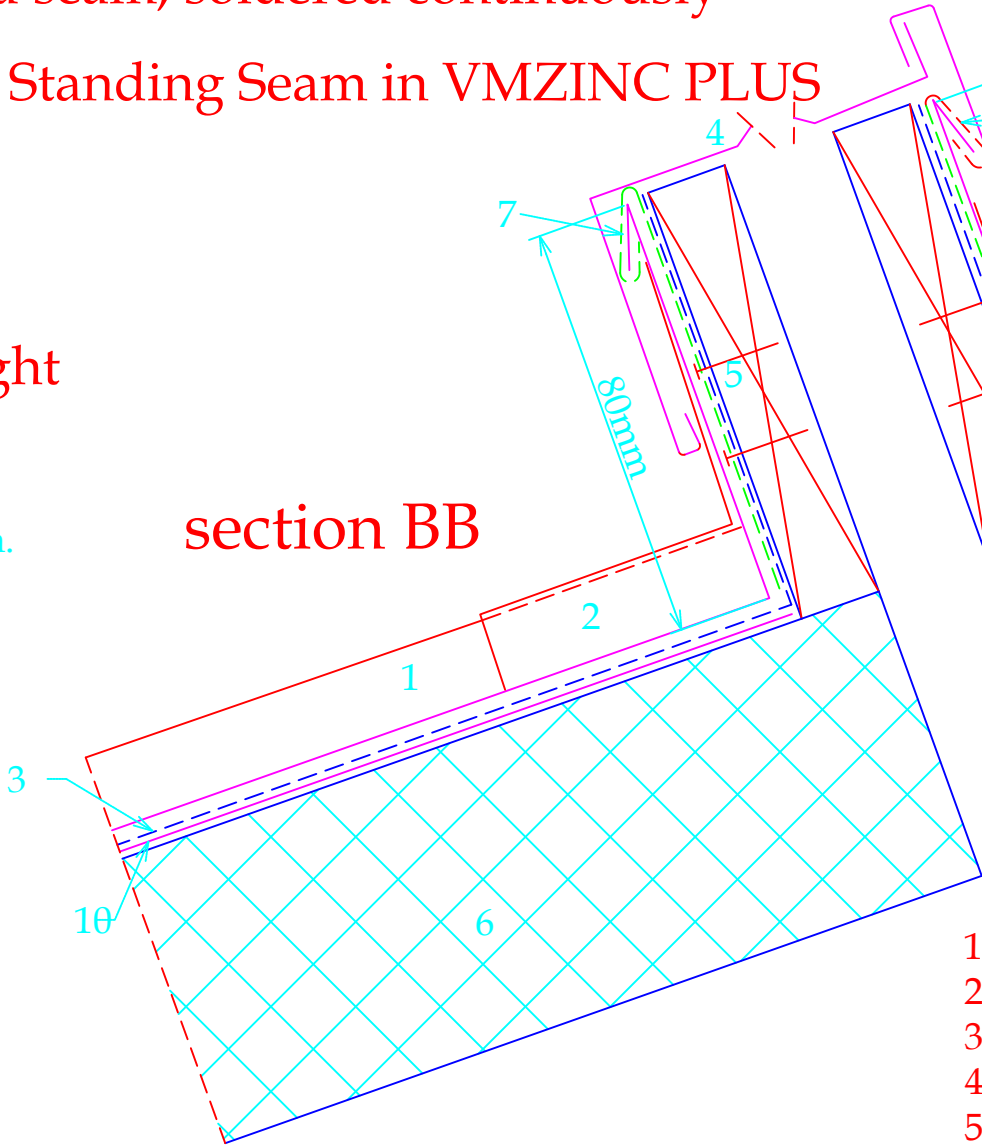

section AA

1. VMZ Standing Seam in VMZINC PLUS
2. VMZ Saddle piece
3. PE-film, in accordance with specifications
4. skylight flashing
5. roof boarding
6. cellular glassinsulation, in accordance with specifications
7. sheet clip in VMZINC® PLUS, th=0.7 mm, w=80 mm, 2 per m
8. dubble welt in VMZINC® PLUS, continuously soldered
9. VMZ Standing Seam fold, laid and soldered

10. roofing membrane, in accordance with specifications
11. water conductor piece, min. slope 0.5°
12. fixing plate in galvanised steel

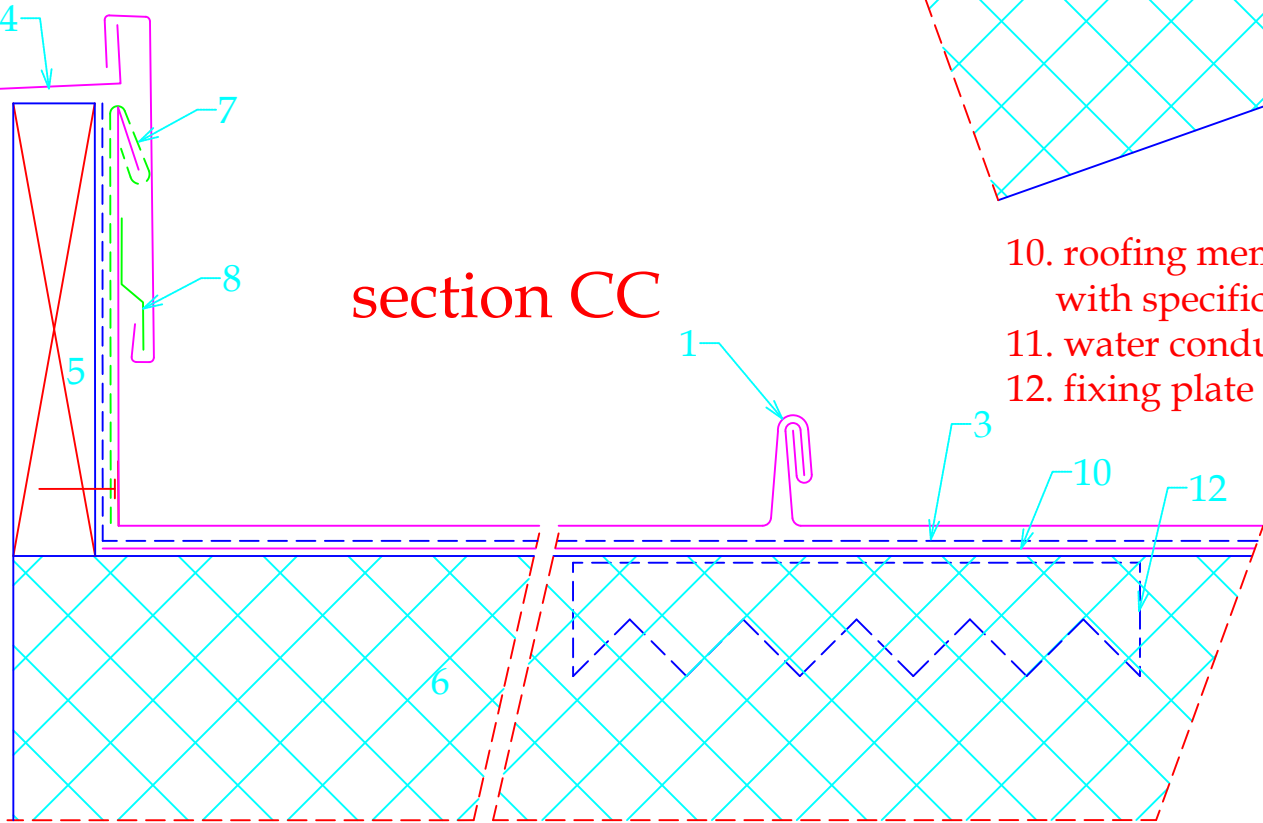

**VMZINC**

STANDARD DETAIL

Ref : VMZ-SN-CO-RAA-b2

Date : 2022

VM Building Solutions UK Collier House, Mead Lane, Hertford, SG13 7AX Tel: 0203.445.5640

**VM BUILDING SOLUTIONS**