


MANSARD

- In some cases it is recommended to provide snow guards

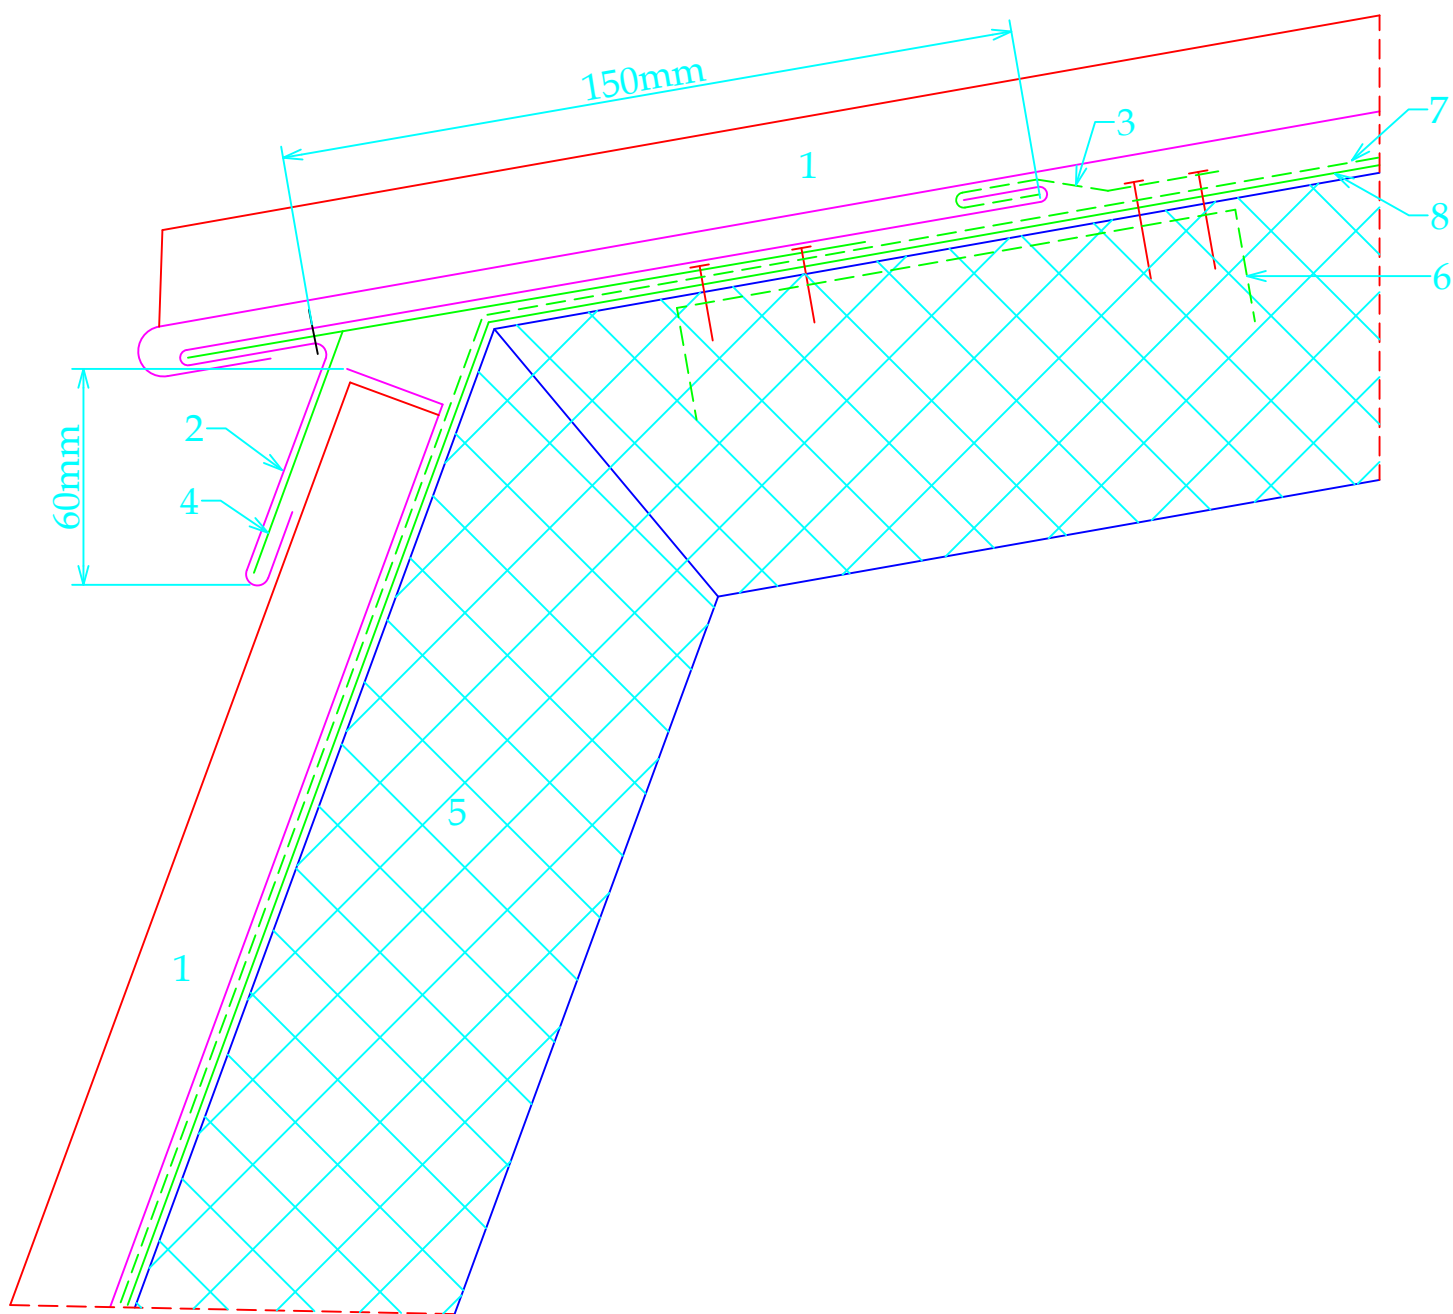

- 1. VMZ Standing Seam in VMZINC® PLUS
- 2. continuous eaves apron strip in VMZINC® PLUS
- 3. sheet clip in VMZINC® PLUS, th=0.7 mm, w=80 mm, 2 per m.
- 4. folded strip in VMZINC® PLUS, th=0.7 mm, continuous
- 5. cellular glass insulation, in accordance with specifications
- 6. fixing plate in galvanised steel
- 7. PE-film, in accordance with specifications
- 8. roofing membrane, in accordance with specifications



STANDARD DETAIL

Ref : VMZ-SN-CO-KN-b1 Date : 2022

VM Building Solutions UK Collier House, Mead Lane, Hertford, SG13 7AX Tel: 0203.445.5640

