


JUNCTION GUTTER

- In some cases it is recommended to provide snow guards
- When cementing a wall it is recommended to protect the VMZINC®.

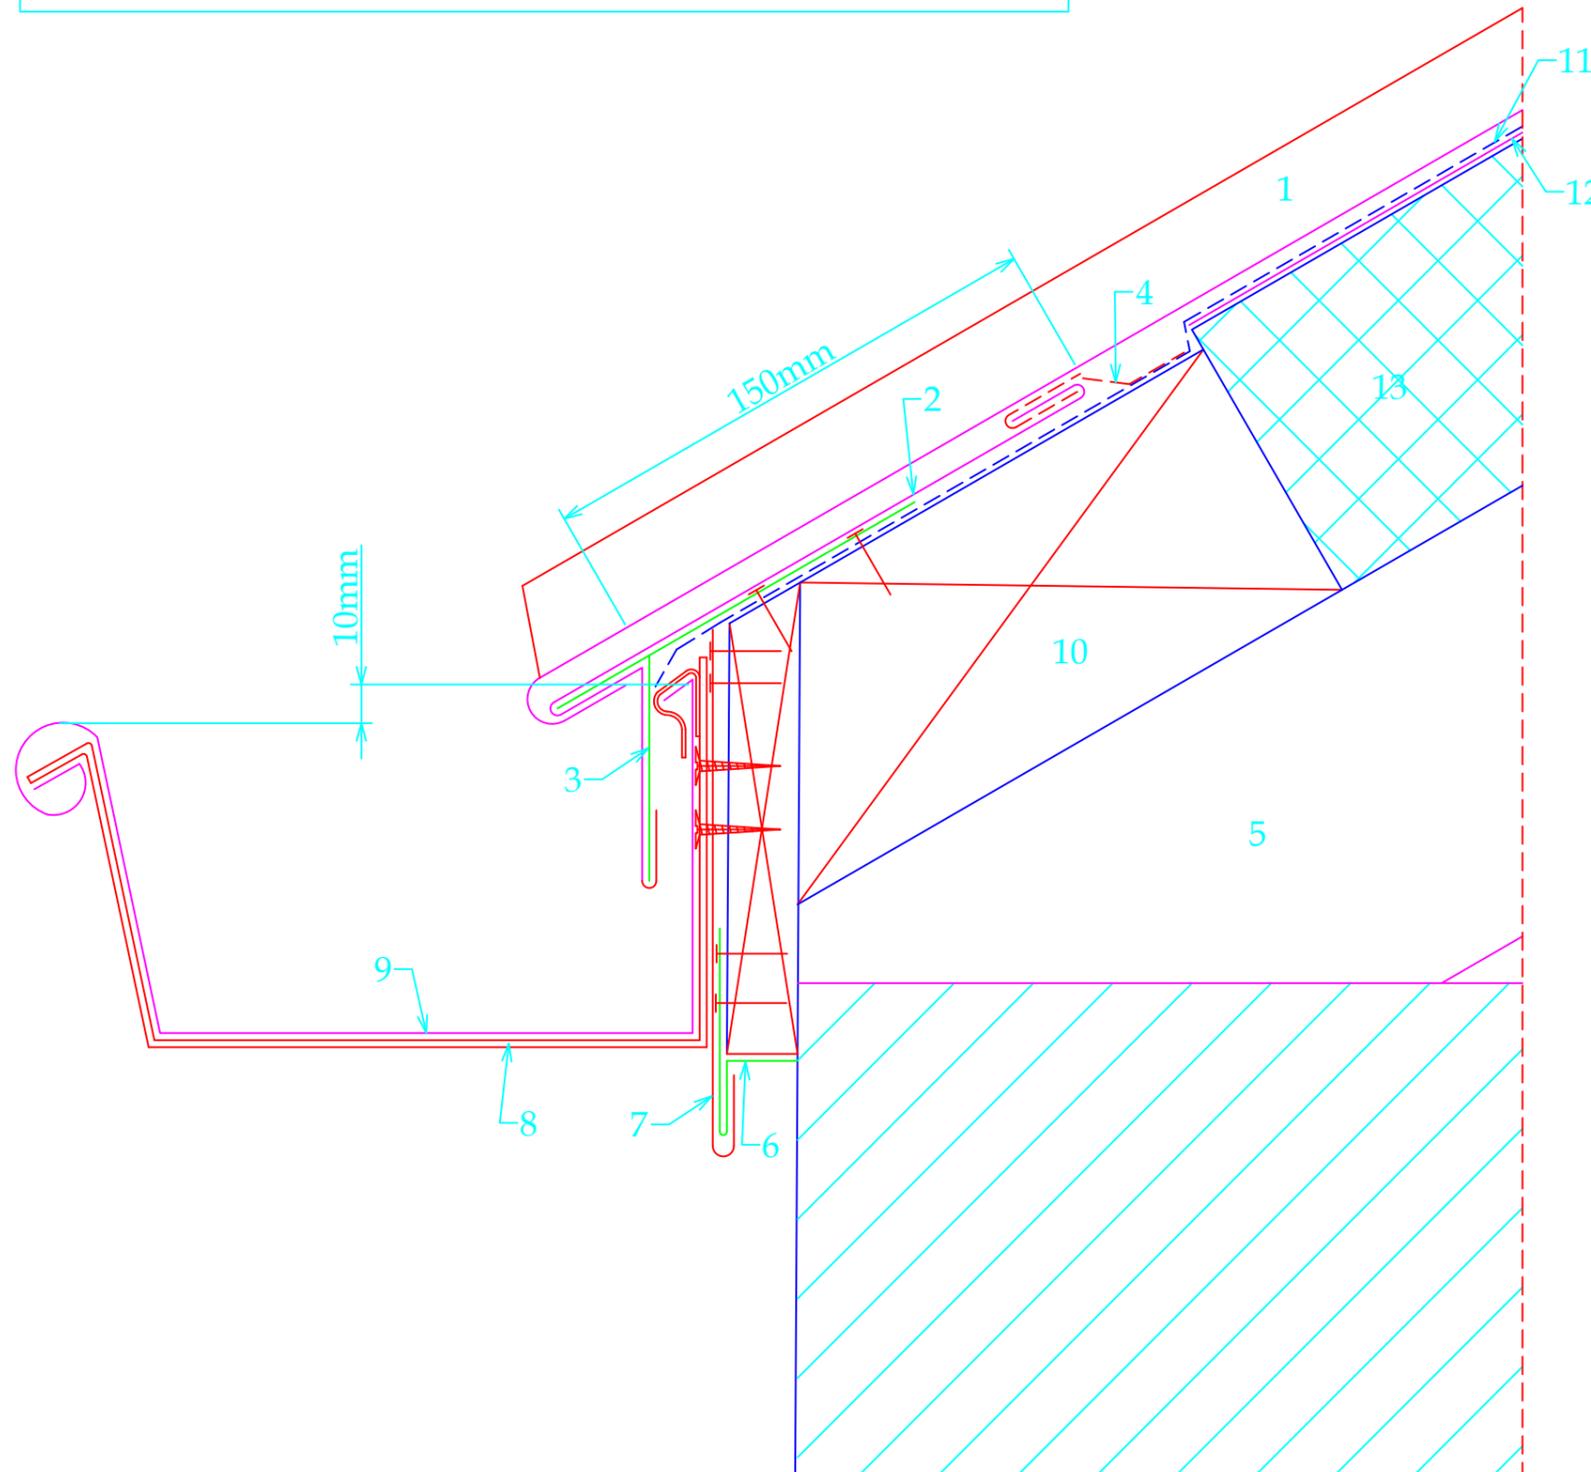

1. VMZ Standing Seam in VMZINC® PLUS
2. continuous eaves apron strip in VMZINC® PLUS
3. folded clip in VMZINC® PLUS, th=0.7 mm, continuous
4. sheet clip in VMZINC® PLUS, th=0.7 mm, w=80 mm, 2 per m
5. loadbearing structure
6. continuous sheet strip in VMZINC® PLUS, th=0.7 mm
7. flashing in VMZINC® PLUS
8. VMZ Gutter bracket
9. VMZ Gutter
10. rafter, 5 mm thinner than the insulation
11. PE-fim, in accordance with specifications
12. roofing membrane, in accordance with specifications
13. cellular glass, in accordance with specifications

VMZINC

STANDARD DETAIL

Ref : VMZ-SN-CO-GO-b1

Date : 2022

VM Building Solutions UK Collier House, Mead Lane, Hertford, SG13 7AX Tel: 0203.445.5640

VM BUILDING SOLUTIONS