


# HEAD VERGE WALL ABUTMENT

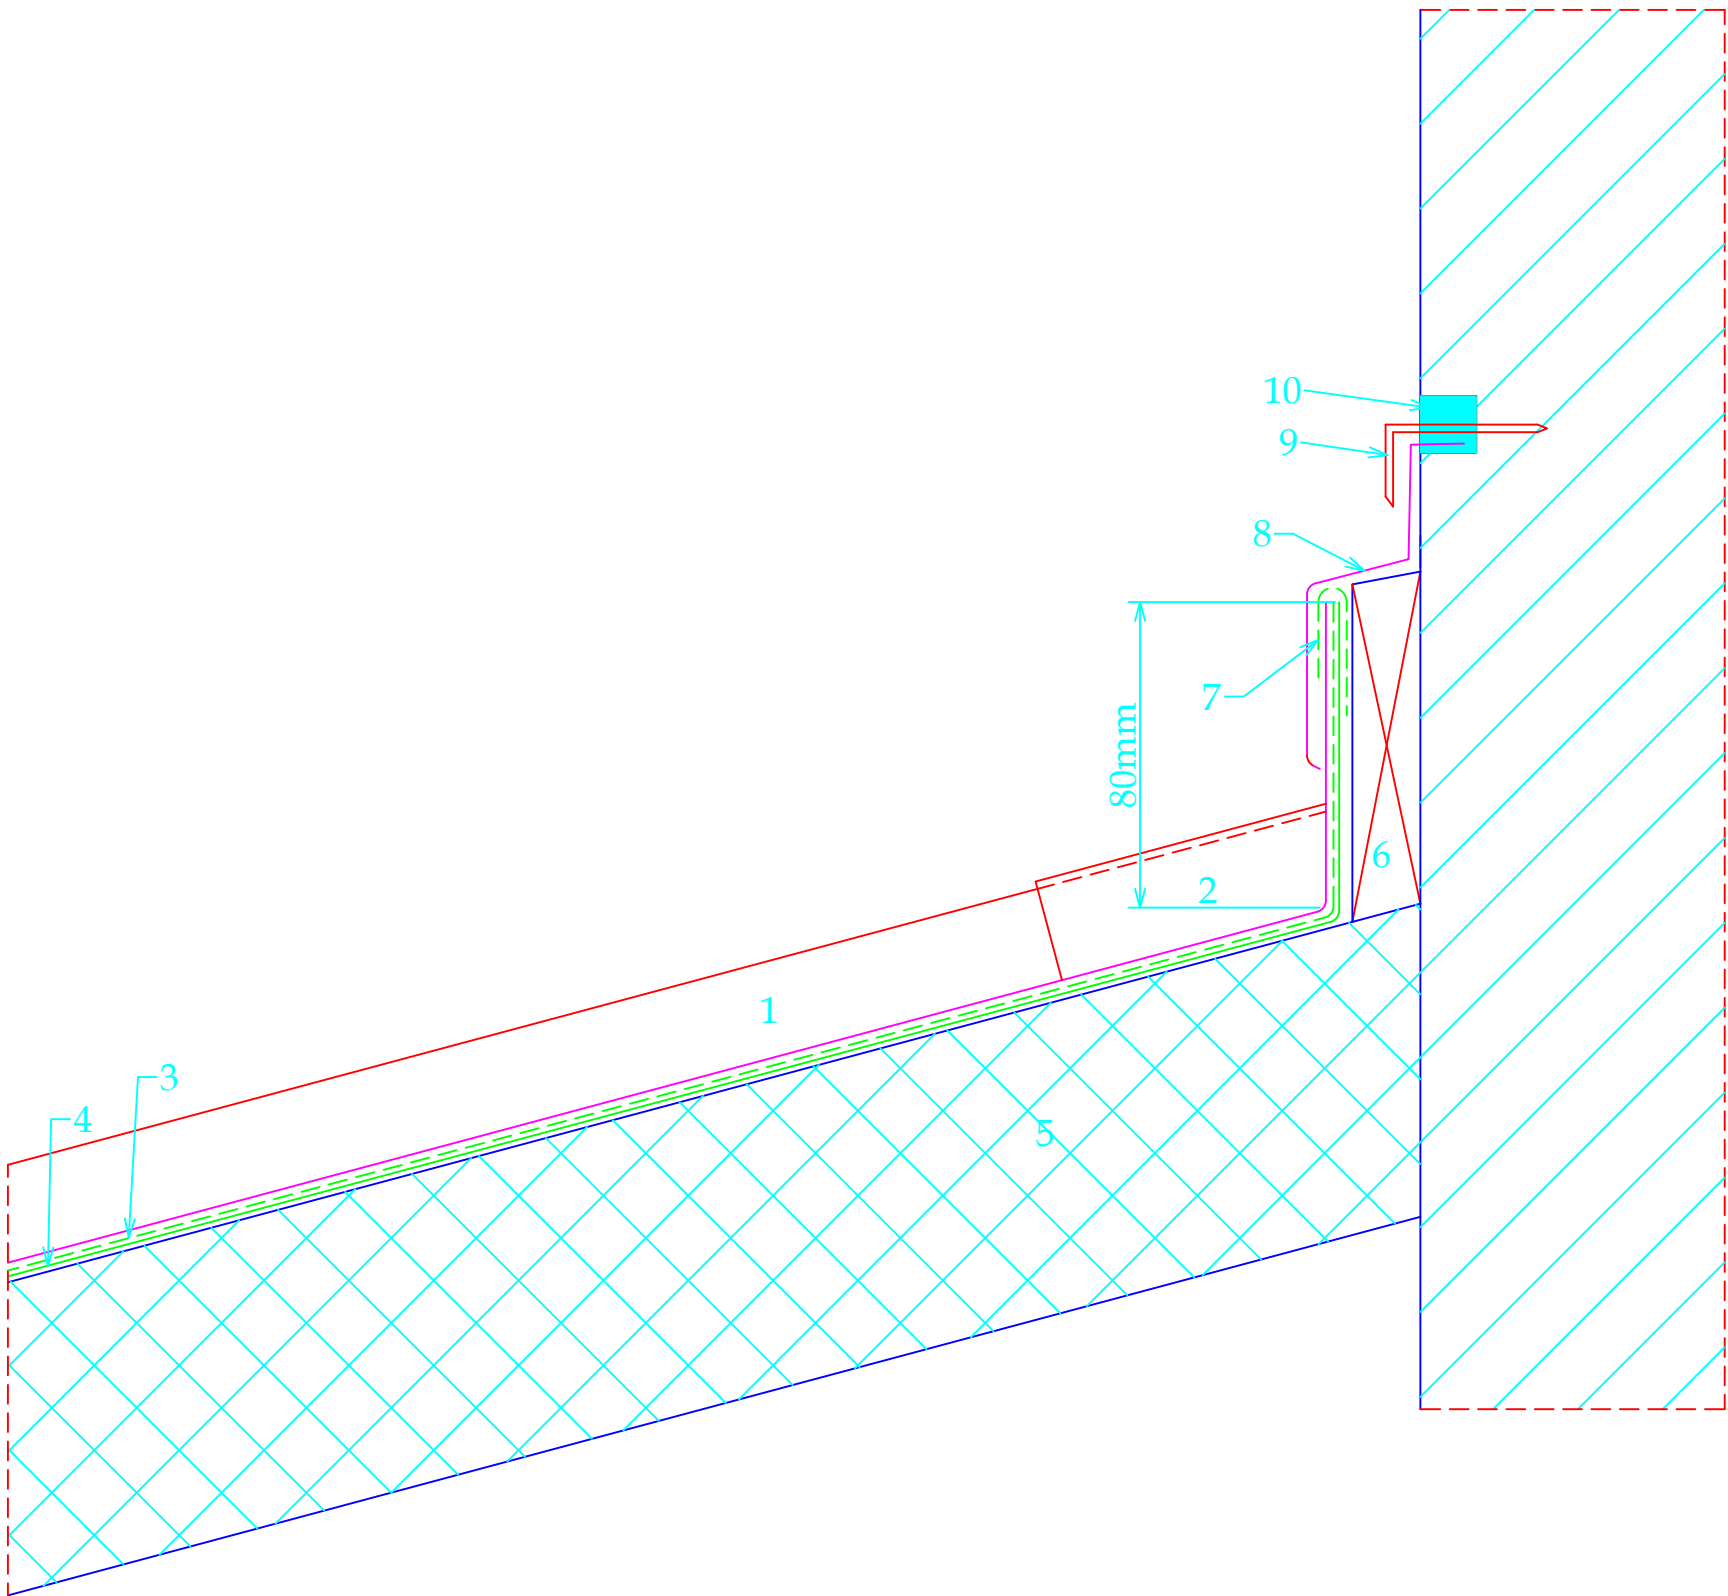

1. VMZ Standing Seam in VMZINC® PLUS
2. VMZ Head saddle piece
3. PE-film, in accordance with specifications
4. roofing membrane, in accordance with specifications
5. cellular glassinsulation, in accordance with specifications
6. roof boarding
7. sheet clip in VMZINC® PLUS,  
th=0.7 mm min., w=80 mm, 2 per m.
8. continuous capping piece in VMZINC®
9. fixing wedge
10. mastic sealant, compatible with VMZINC®

**VMZINC**

STANDARD DETAIL

Ref : VMZ-SN-CO-NO-b2

Date : 2022

VM Building Solutions UK Collier House, Mead Lane, Hertford, SG13 7AX Tel: 0203.445.5640

**VM BUILDING SOLUTIONS**