


VERGE IN ABUTMENT OF A WALL

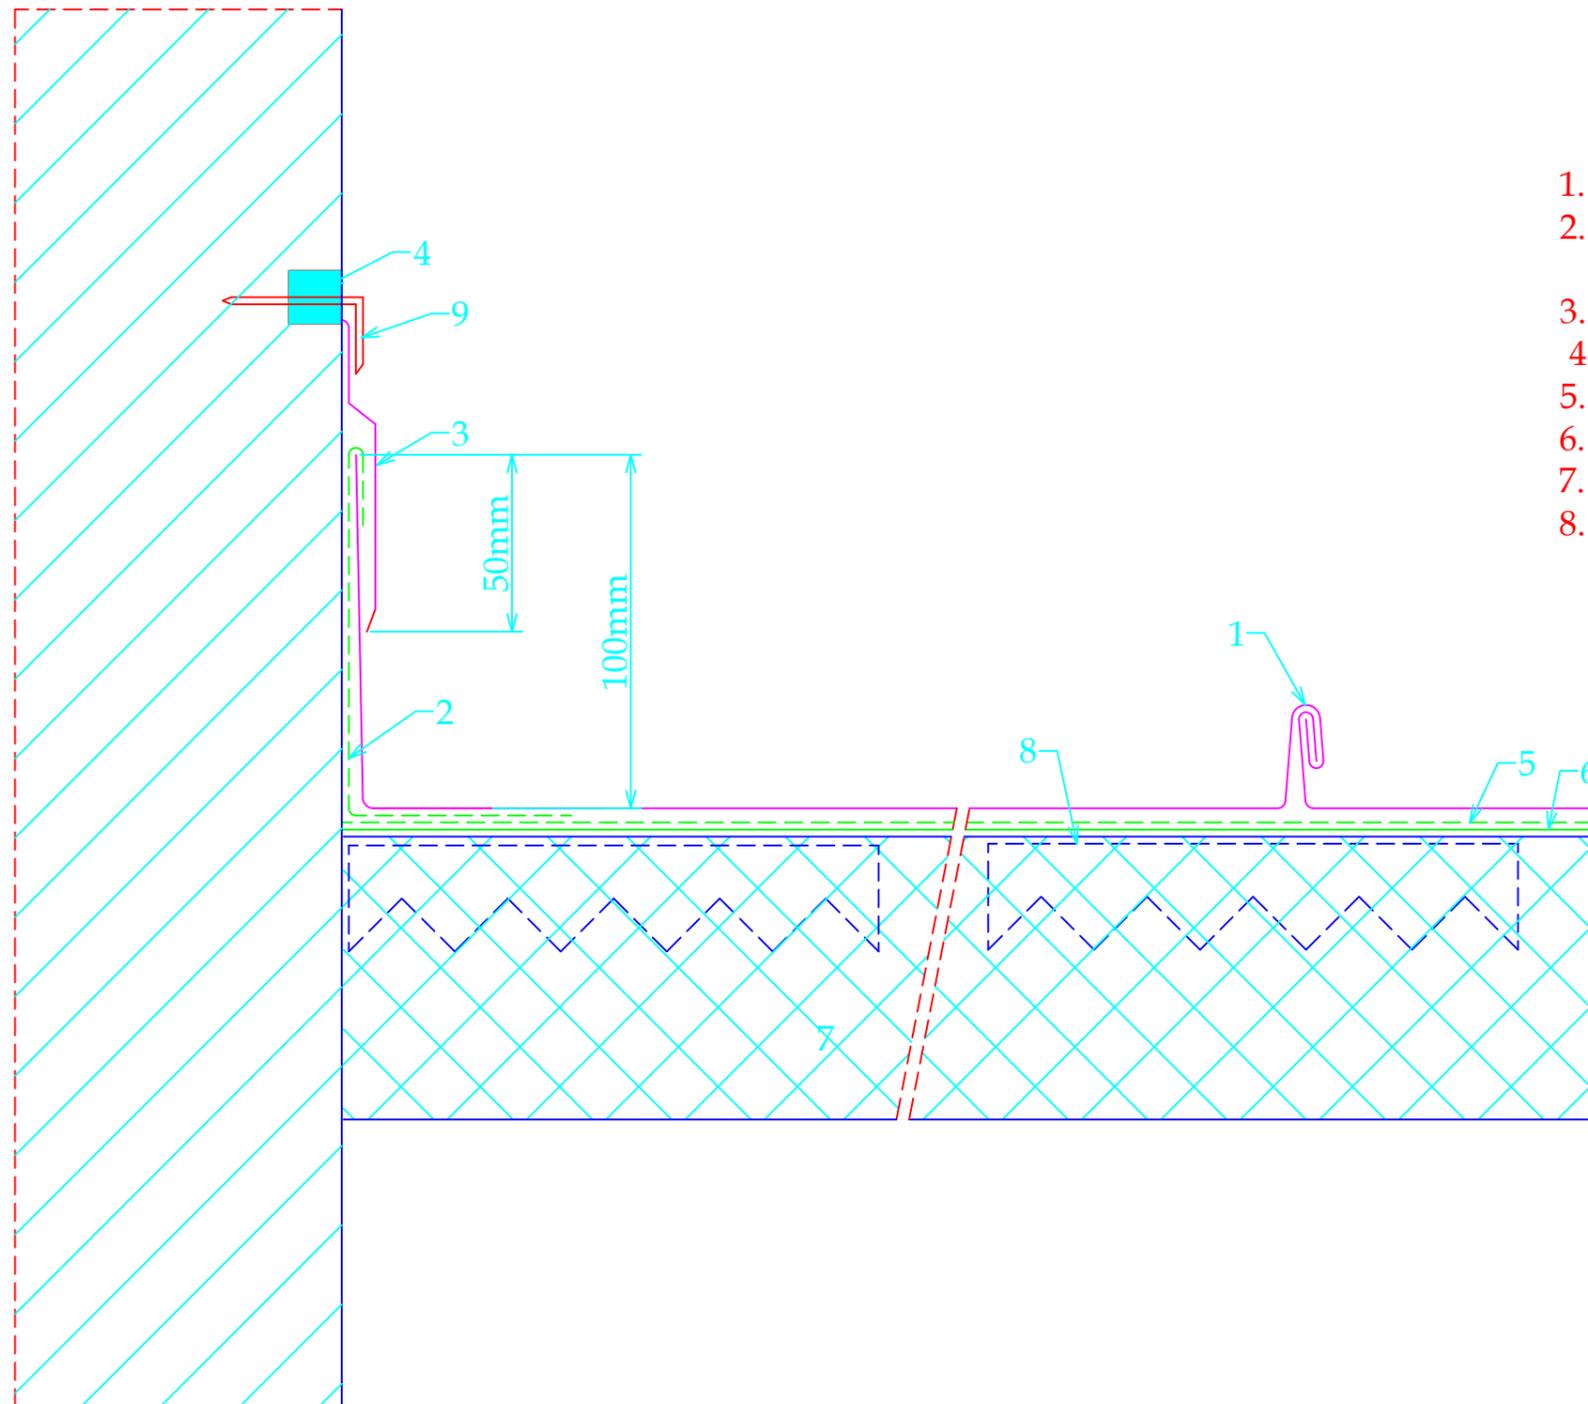

1. VMZ Standing Seam in VMZINC® PLUS
2. sheet clip in VMZINC® PLUS, th=0.7 mm, w=80 mm, 2 per m
3. VMZINC® stepped flashings chased into the wall
4. mastic sealant, compatible with VMZINC®
5. PE film, in accordance with specifications
6. bituminous membrane, in accordance with specifications
7. cellular glass, in accordance with specifications
8. fixing plate in galvanised, in accordance with specifications

VMZINC

STANDARD DETAIL

Ref : VMZ-SN-CO-ZIJ-b2

Date : 2022

VM Building Solutions UK Collier House, Mead Lane, Hertford, SG13 7AX Tel: 0203.445.5640

VM BUILDING SOLUTIONS